



Existing Roof Plan

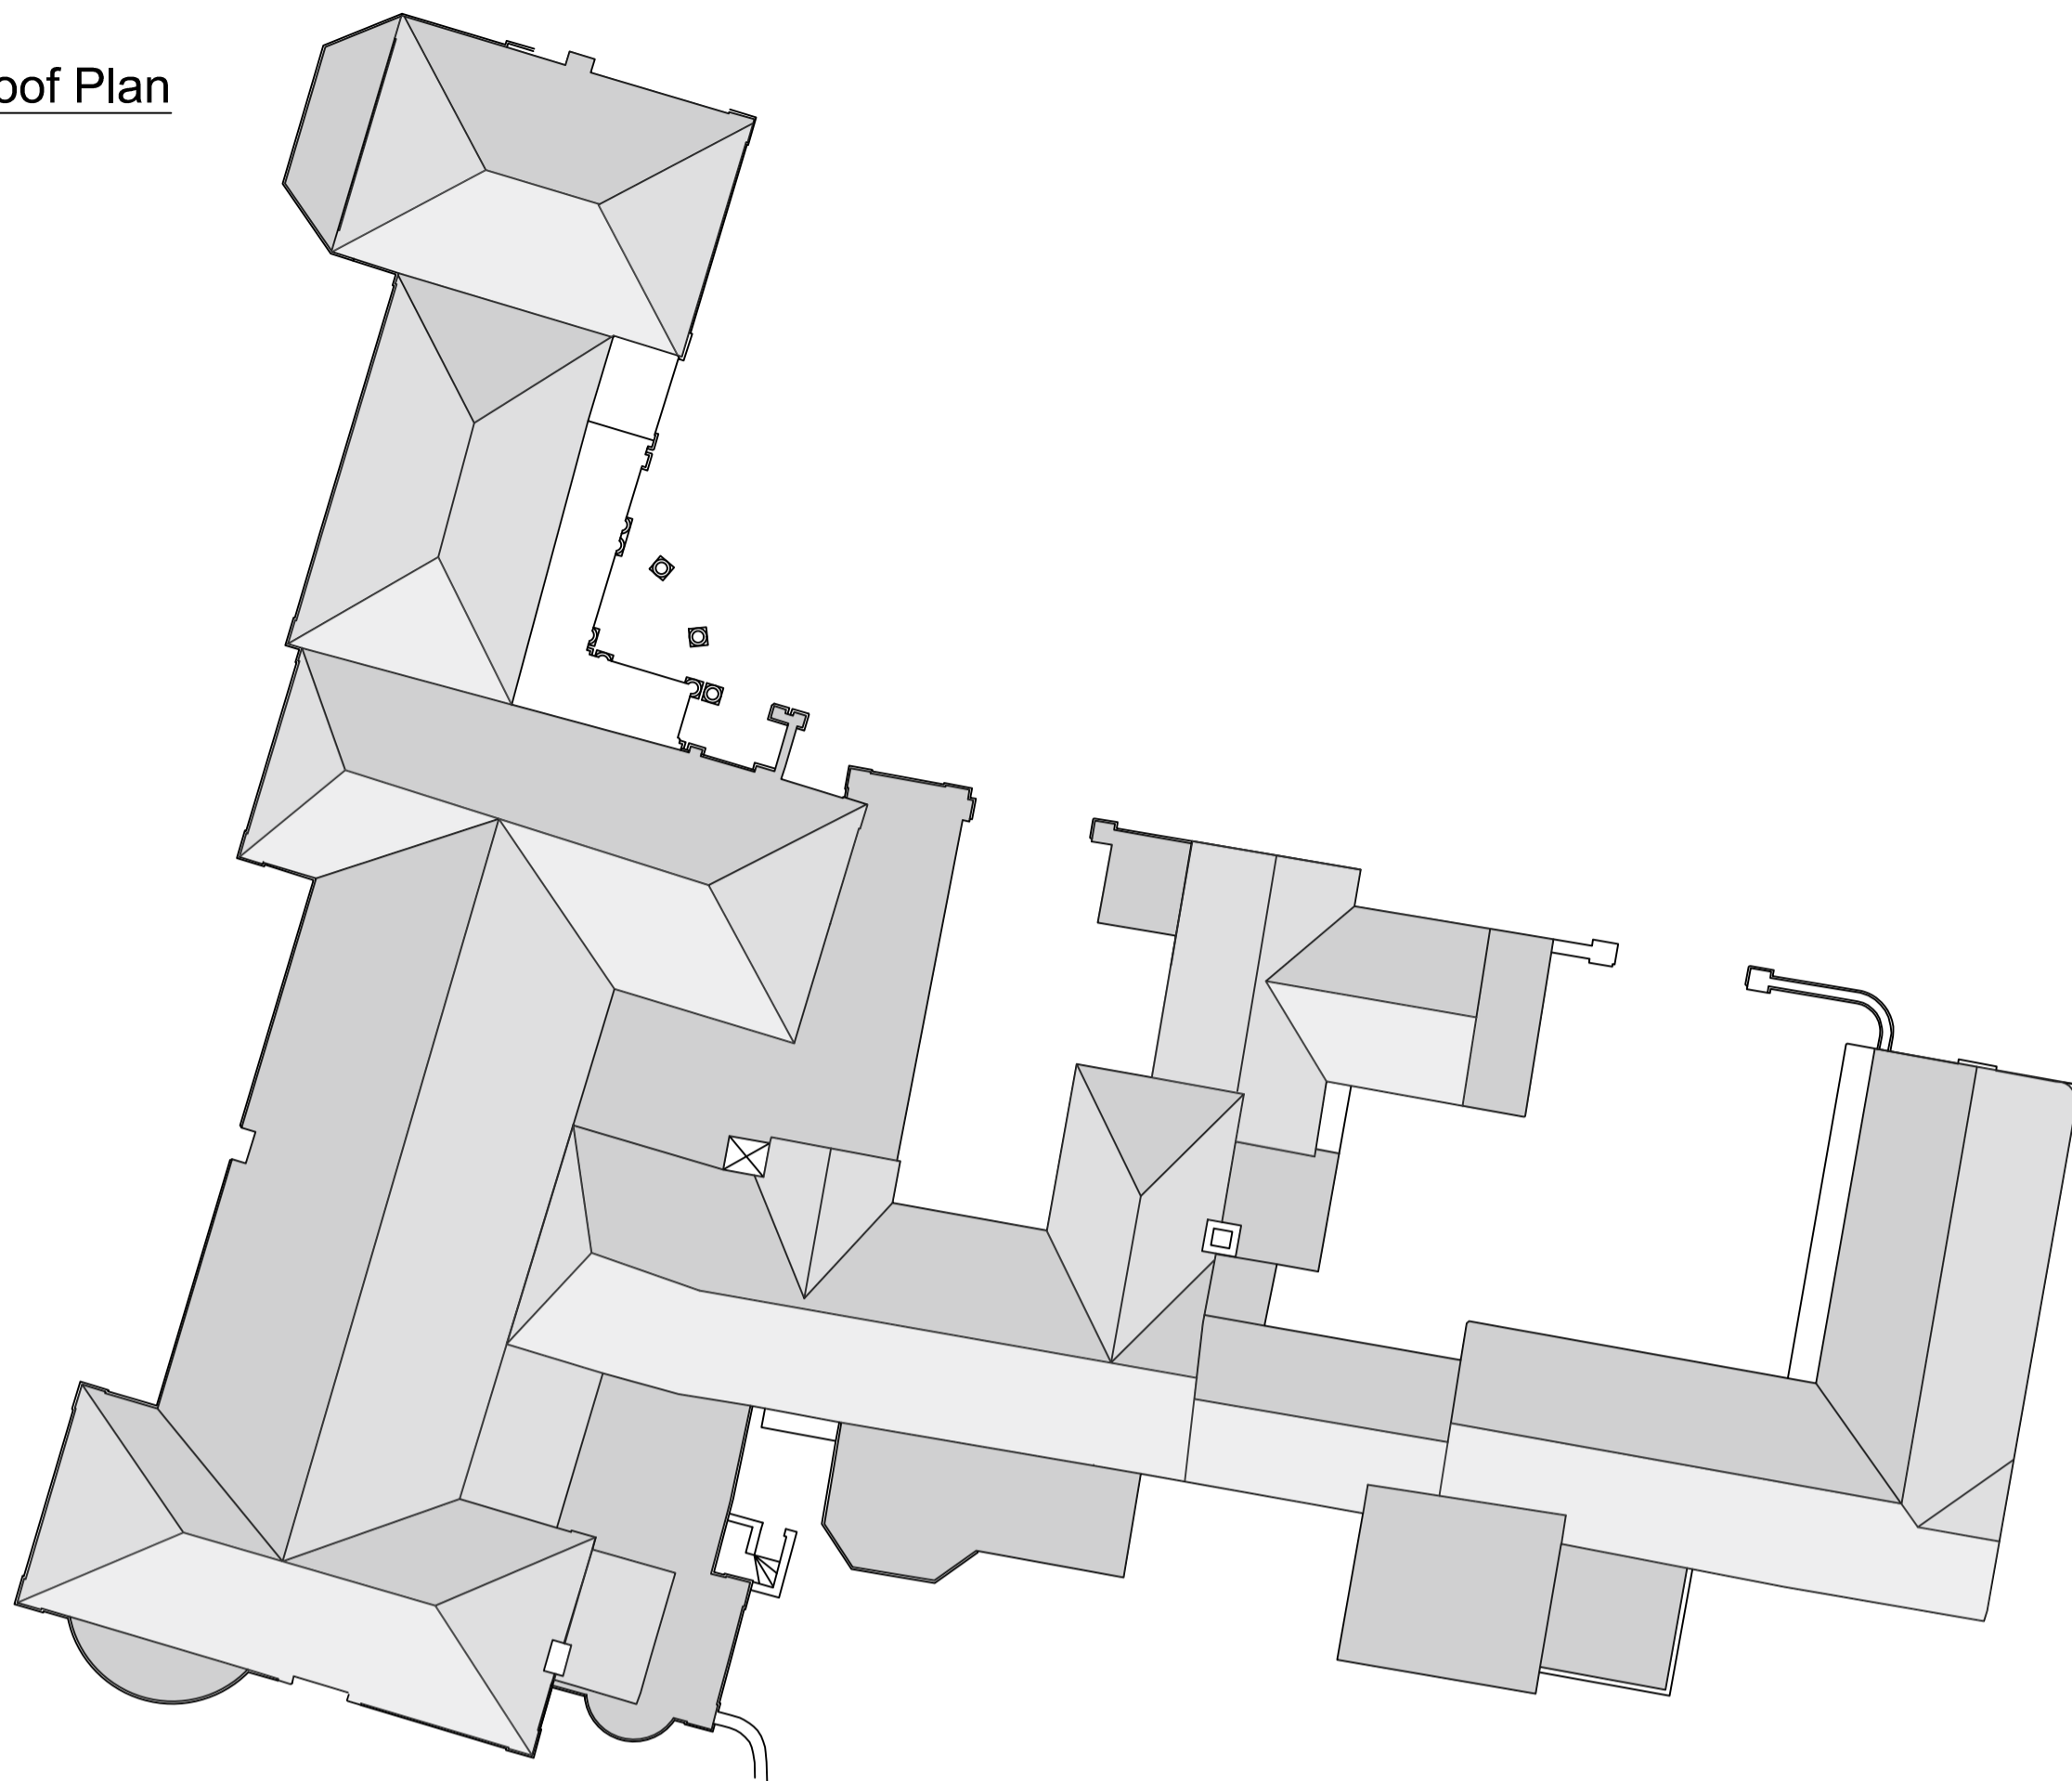

Proposed Roof Plan

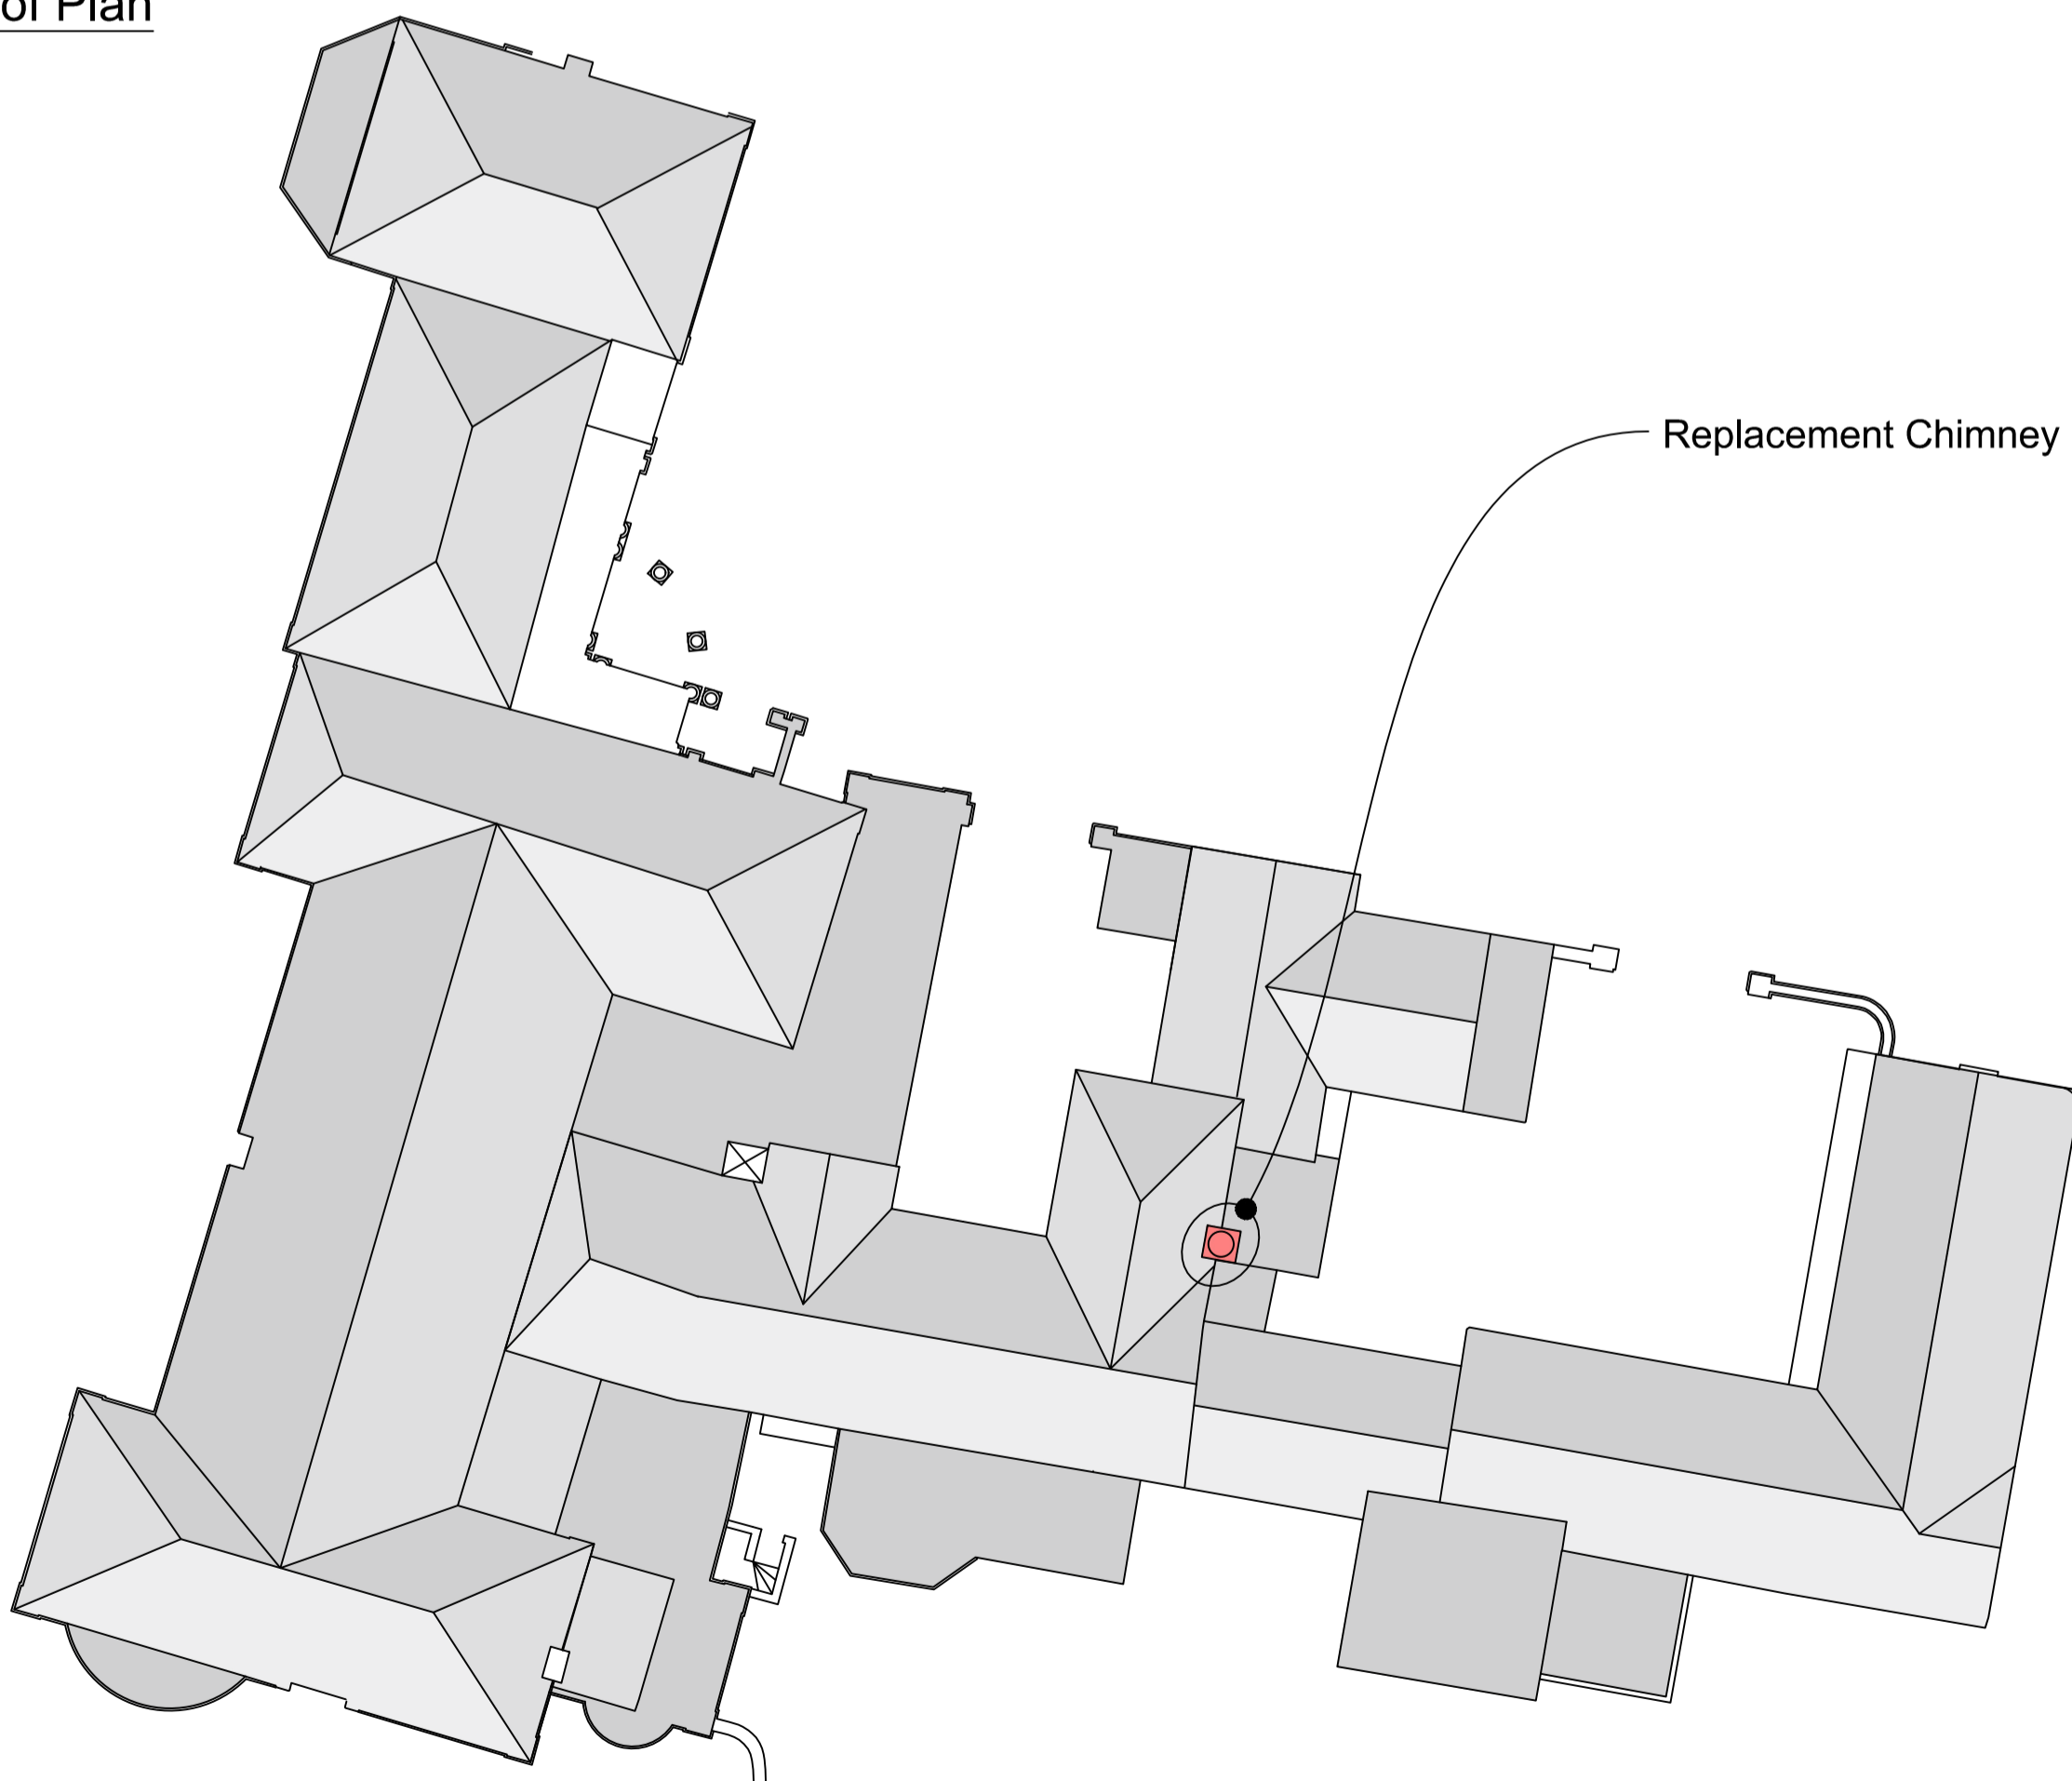

Notes:

RESPONSIBILITY IS NOT ACCEPTED FOR OTHERS SCALING DIRECTLY FROM THIS DRAWING. DO NOT SCALE FROM THIS DRAWING. USE WRITTEN DIMENSIONS ONLY.

KEY PLAN

0 2m 5m 10m ORIGINAL SHEET SIZE **A2**
1:200

THIS DRAWING IS PRODUCED FOR USE IN THIS PROJECT ONLY AND MAY NOT BE USED FOR ANY OTHER PURPOSE. NPS PROPERTY CONSULTANTS LTD ACCEPTS NO LIABILITY FOR THE USE OF THIS DRAWING OTHER THAN THE PURPOSE FOR WHICH IT WAS INTENDED IN CONNECTION WITH THIS PROJECT AS RECORDED IN THE PURPOSE FOR ISSUE AND FILE STATUS CODE.

THIS DRAWING MAY NOT BE REPRODUCED IN ANY FORM WITHOUT PRIOR WRITTEN AGREEMENT OF NPS PROPERTY CONSULTANTS LTD.

© CROWN COPYRIGHT AND DATABASE RIGHTS 2024. ORDNANCE SURVEY LICENCE NUMBER: -



PLANNING ISSUE						
REV	DATE	BY	CHECKED	DATE	APPROVED	DATE
P1	LW	23.05.24				

CLIENT
NCC Children's Services

PROJECT
**Sidestrand Hall School
Replacement Chimney**

TITLE
Existing & Proposed Roof Plan (1:200)

SCALE
1:200

DISCIPLINE
Architect

STATUS CODE
S2

PURPOSE OF ISSUE
Planning Approval

PROJECT NUMBER
115778

DRAWING NUMBER
NPS-ZZ-00-D-A-003

REV CODE
P1

Drawn by
LW

Checked by
JR



NPS Property Consultants Ltd
290 Filton Lane, Norwich, NR6 8EQ
Tel: 01603 706706 | Email: nps@nps.co.uk | www.nps.co.uk