

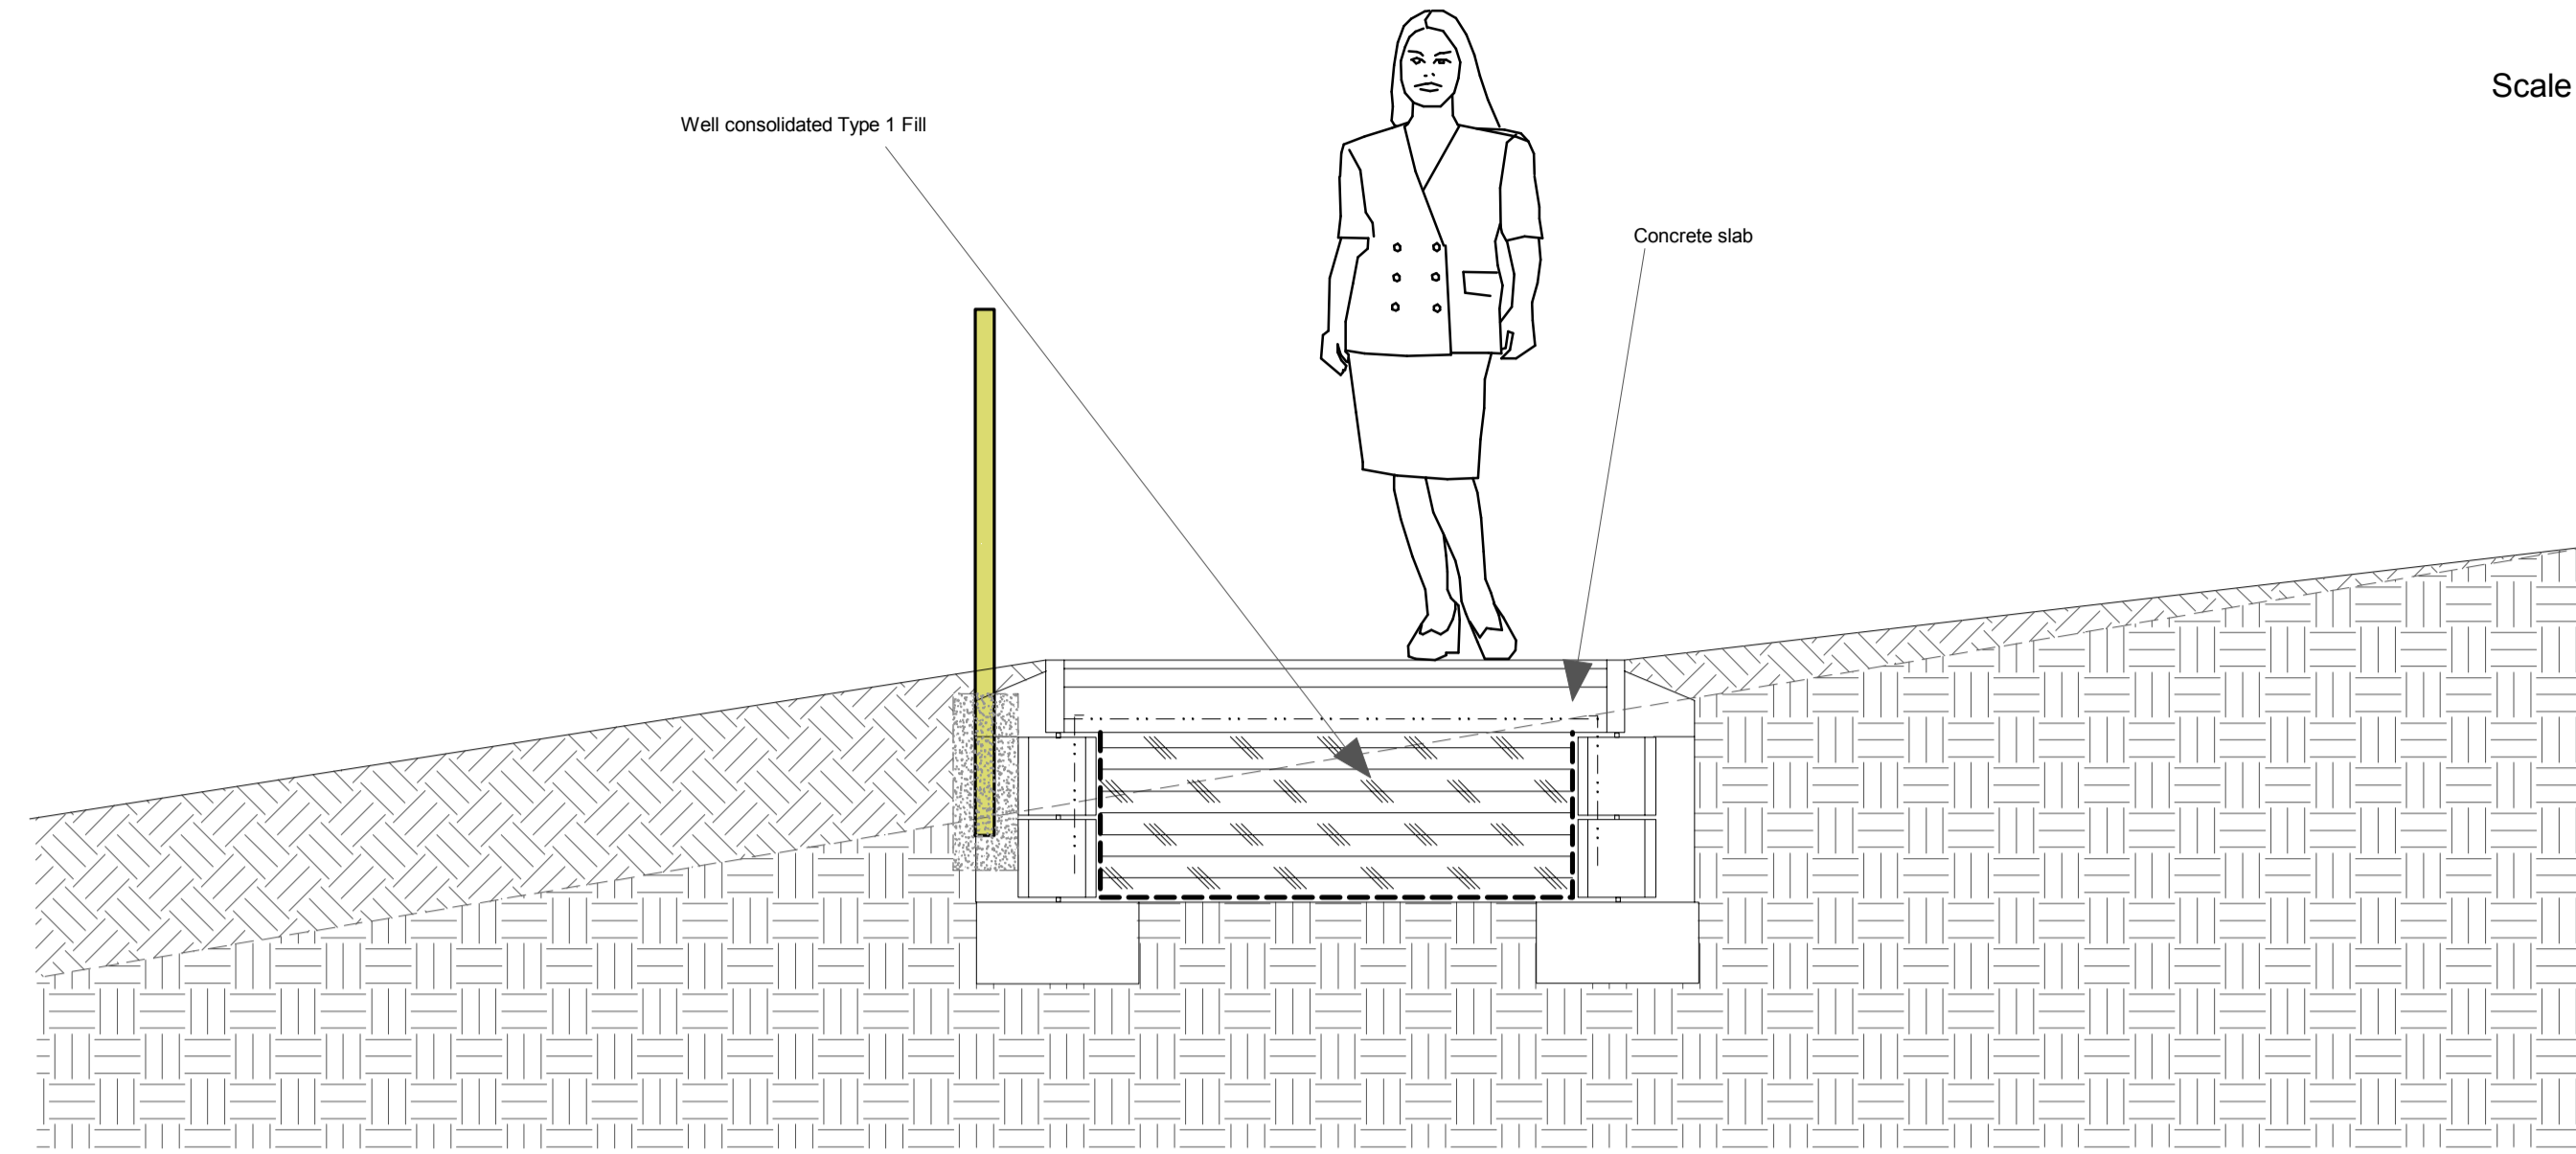



Scale 1:50

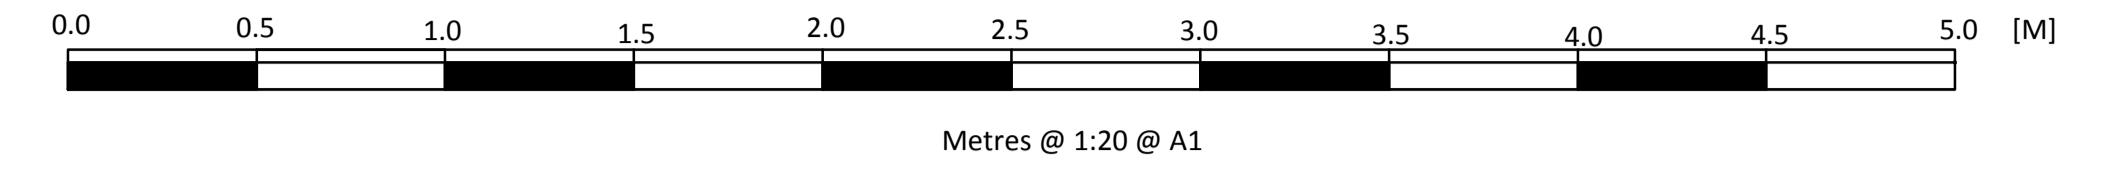


Landing One

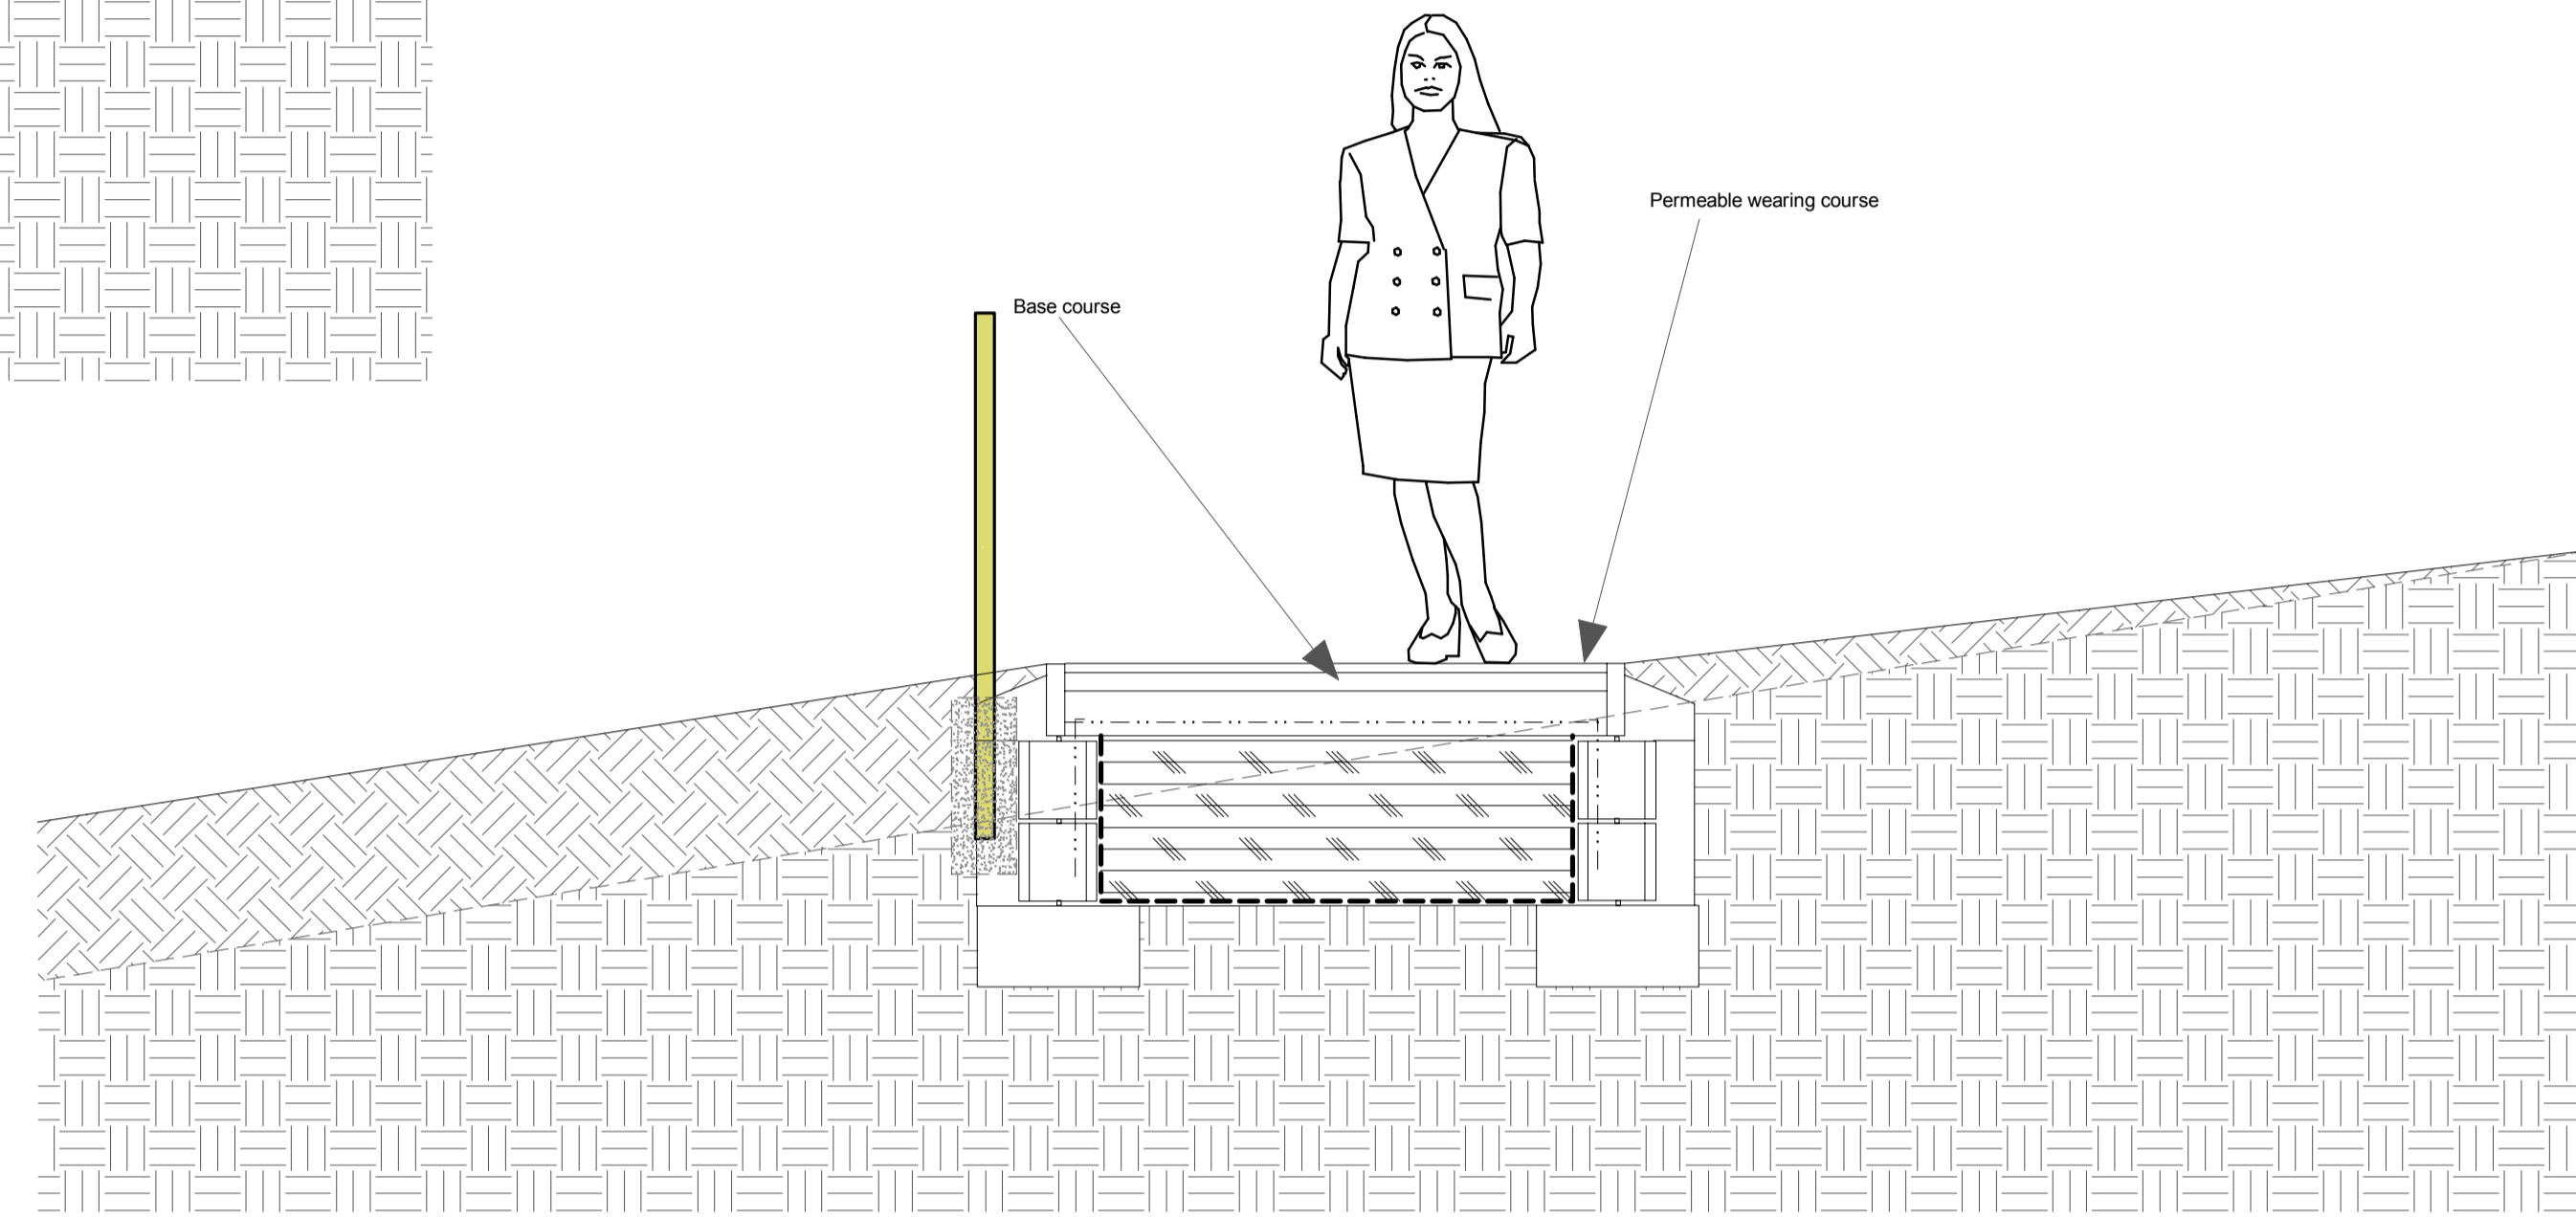

Landing Two

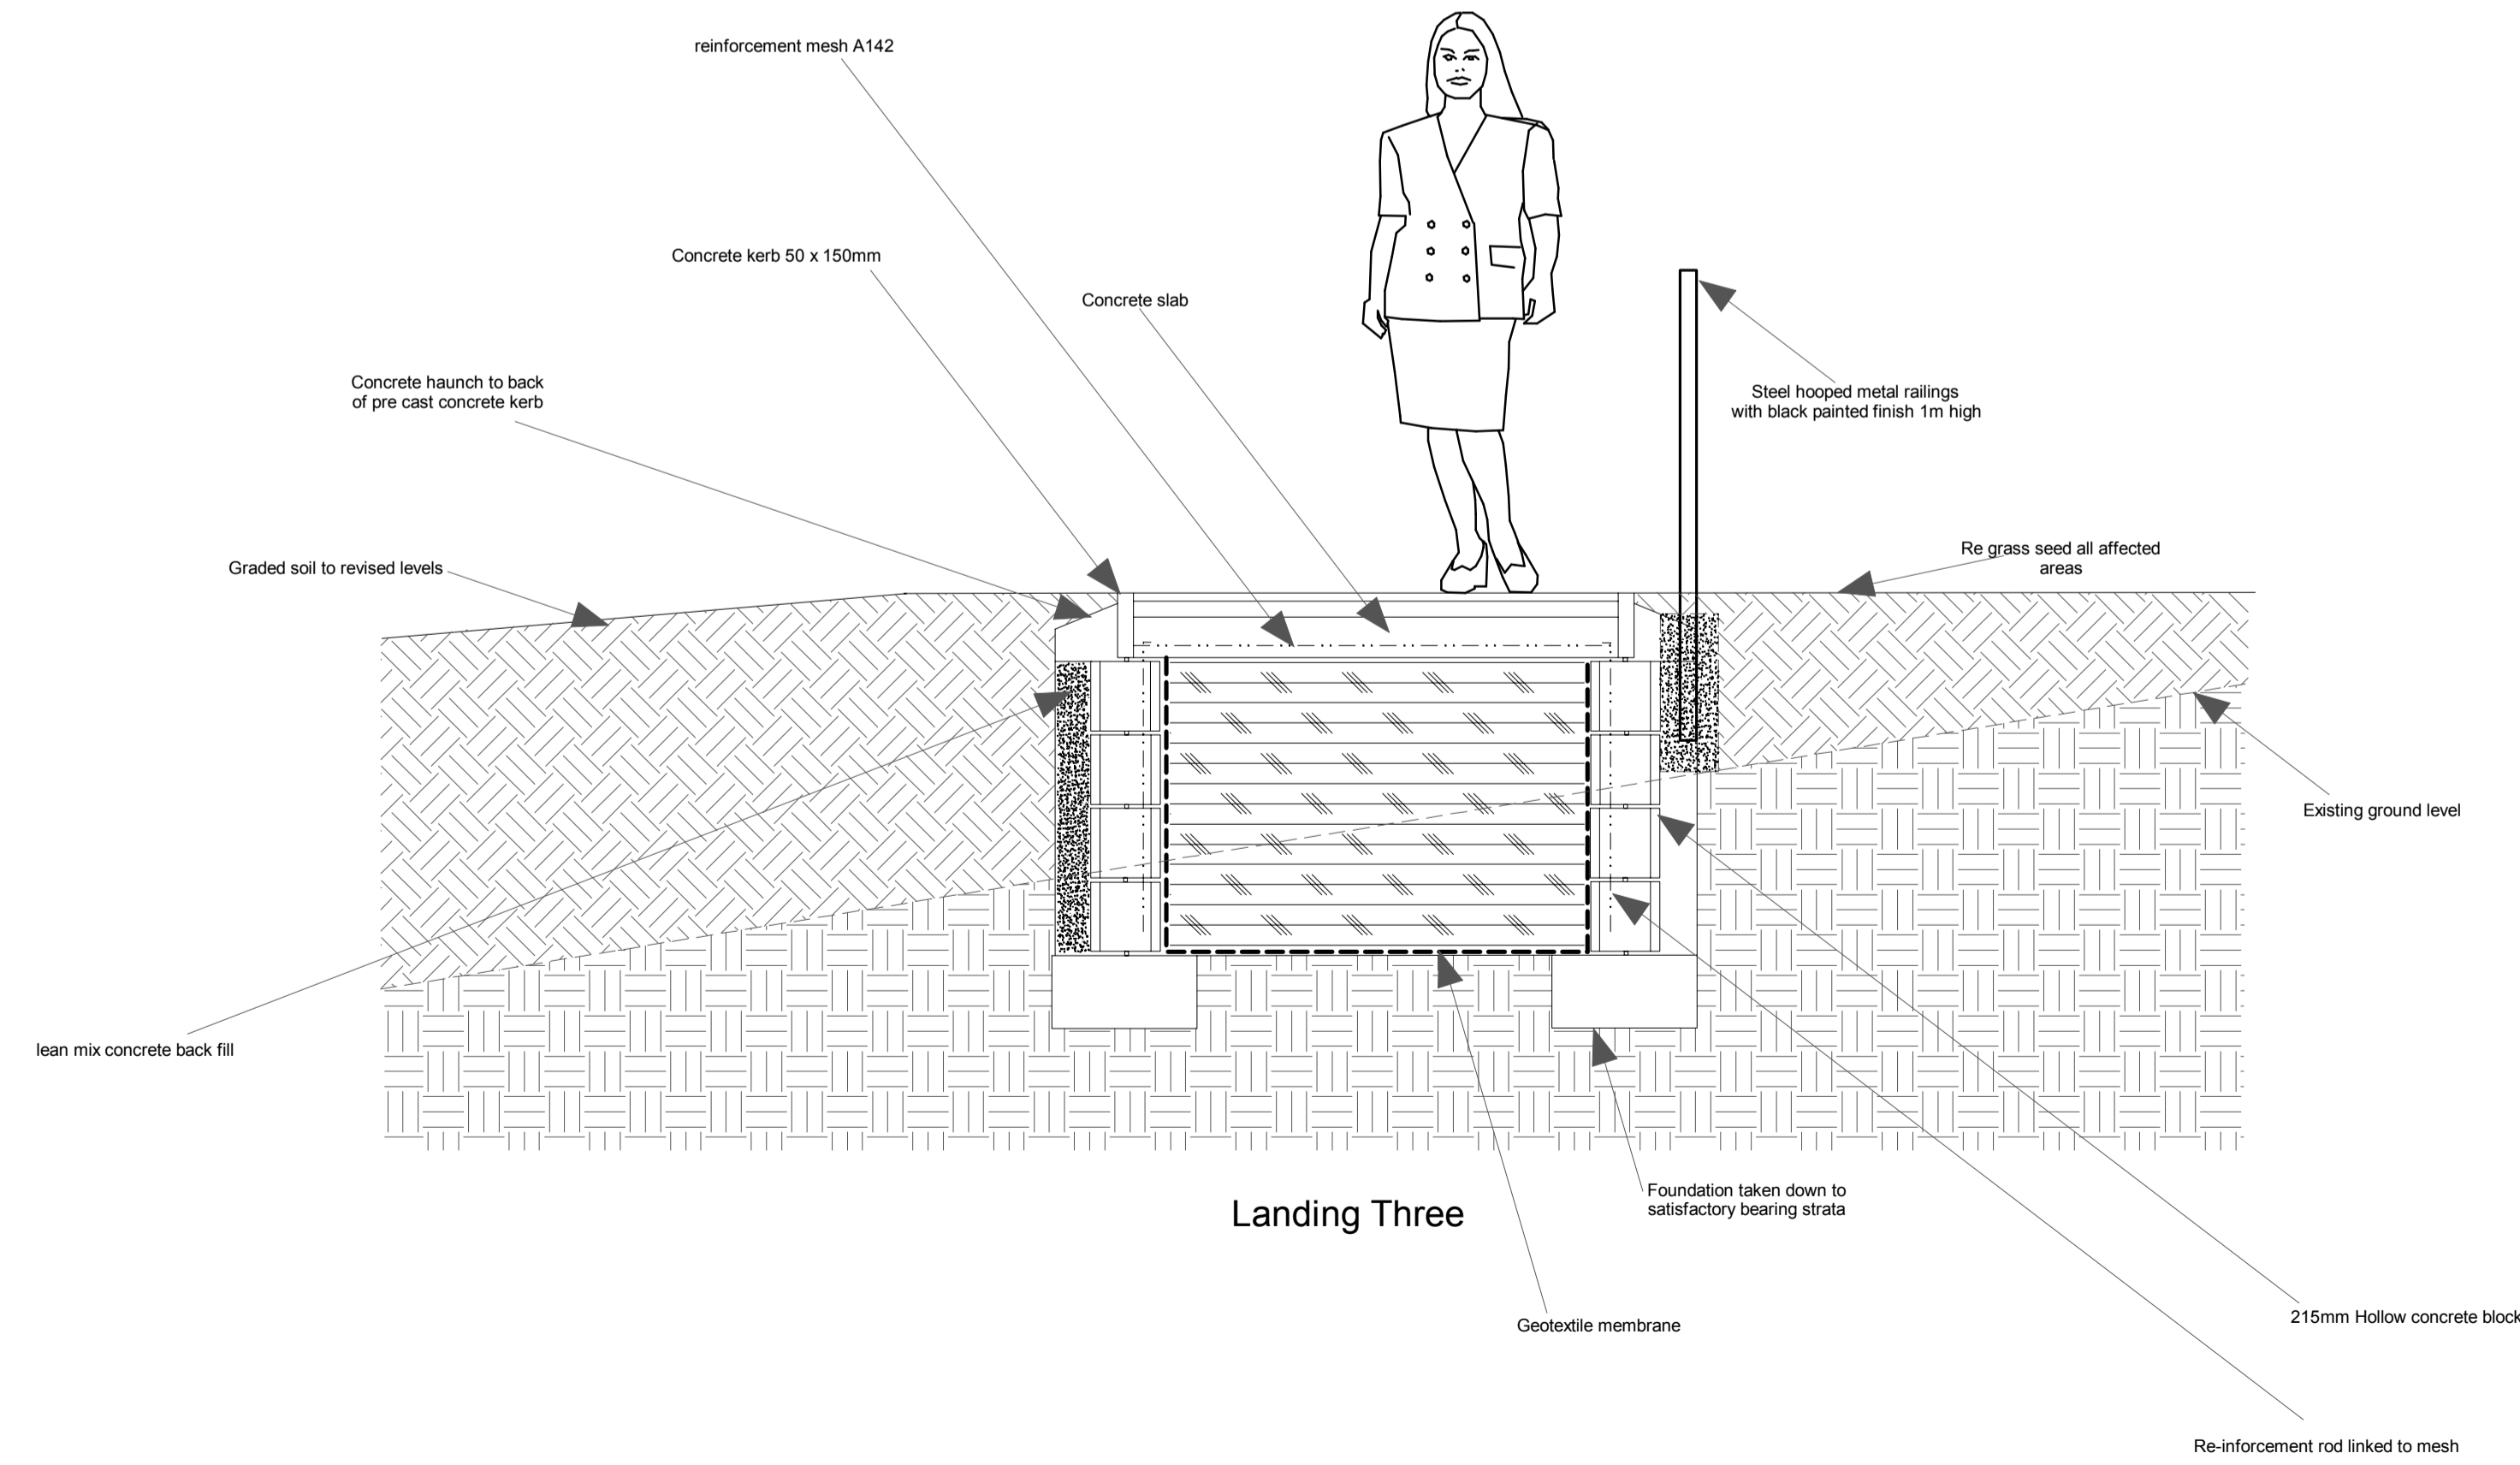

Landing Three

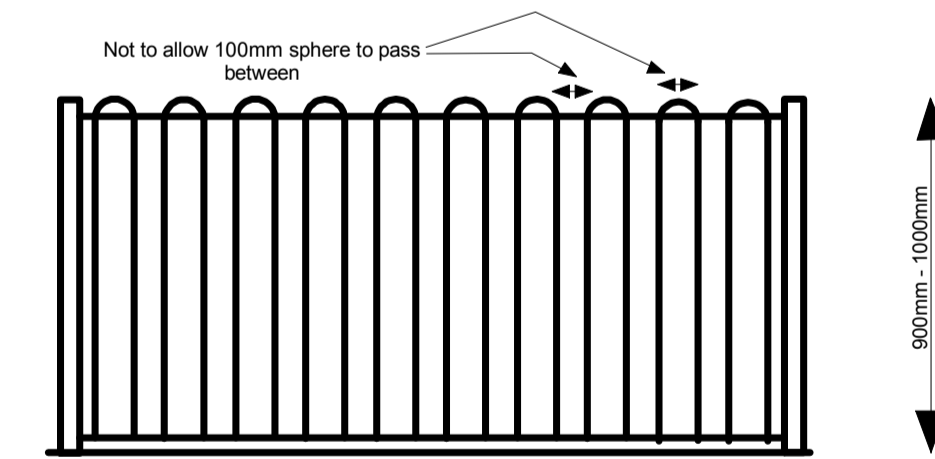

Black painted metal railings similar to existing

Project: Proposed improvements to footpath  
Hempenhall Primary School,  
The Street,  
Hempenhall,  
Norfolk.

**K GARNHAM**  
The Clyffe, St Leonards Road, Norwich, NR1 4JW  
Tel: 01603 616854 E-Mail: info@kgarnham.co.uk

**ARCHITECTURAL  
DESIGN  
AND  
PROJECT  
MANAGEMENT**

Scale: as dwg	Drawn by: JGG	Date: 05.10.12
Drawing Number: 0999	Sheet: 3	Rev: A

This drawing is the copyright of K Garnham (Technical Services)