


- ! DESIGN HAZARDS**
- STATS**  
CADENT, NATIONAL GRID GAS, ESP GAS GROUP, FULCRUM, GTC, OPEN REACH, THAMES AND OTHER COVERS THROUGHOUT THE SITE. REFER TO UP TO DATE STATS PLANS. FULL STATS SEARCHES / SCANS AND TRIAL HOLES MUST BE CARRIED OUT PRIOR TO ANY EXCAVATION. HAND EXCAVATION WITHIN 500mm OF SUSPECTED STATS.
  - ELECTICALS**  
ELECTRICAL DISCONNECTIONS REQUIRED PRIOR TO ANY WORKS ON LAMP COLUMNS, ILLUMINATED SIGNS OR ANY ELECTRICAL EQUIPMENT.
  - TRAFFIC**  
WORKING ADJACENT TO THE HIGH SPEED RUNNING CARRIAGEWAY. CARE SHOULD BE TAKEN FOR LIVE TRAFFIC MANAGEMENT IN ORDER TO AVOID COLLISIONS BETWEEN CONSTRUCTION PLANT, HIGHWAY TRAFFIC & PEDESTRIANS.
  - TREES**  
TREES ADJACENT TO THE LIVE CARRIAGEWAY RISK OF FALLING BRANCHES IN TO WORK AREA AND PUBLIC HIGHWAY.

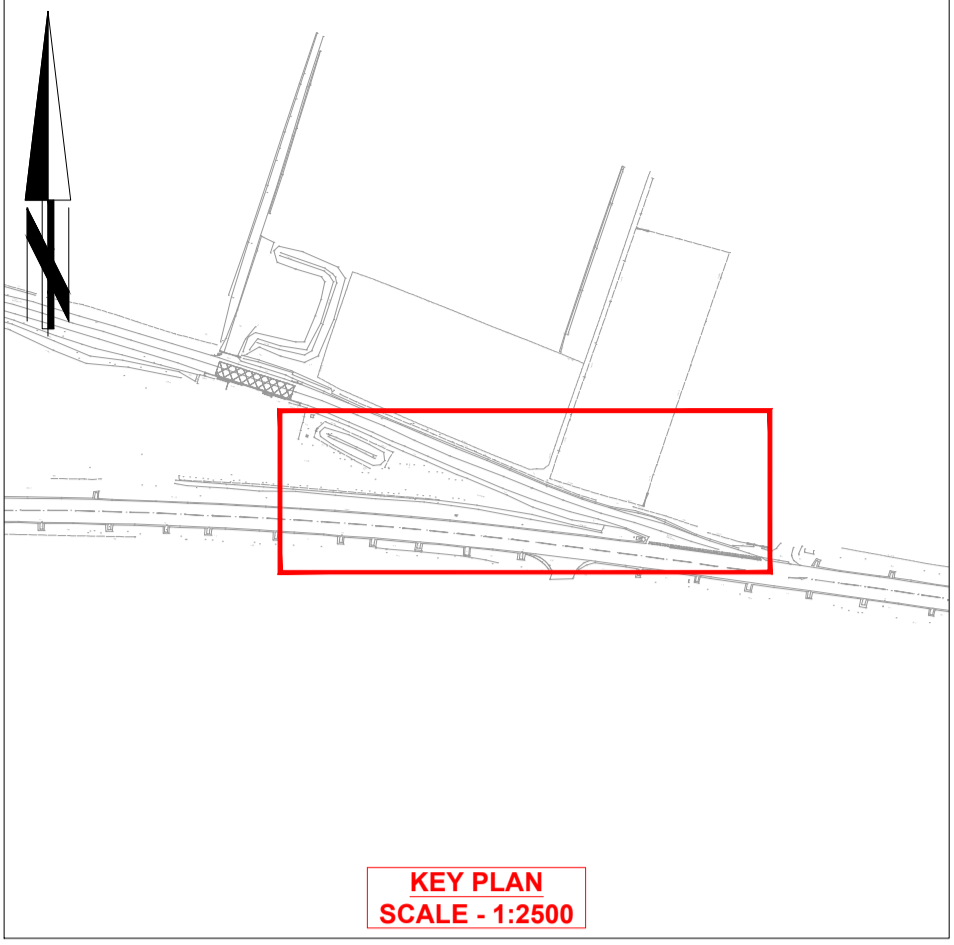

GENERAL ARRANGEMENT PLAN  
SCALE 1:200



VISIBILITY SPY  
SCALE 1:500

- Key:**
- Proposed road markings
  - Proposed carriageway construction
  - Existing carriageway resurfacing
  - Proposed earthwork
  - Visibility Splay Line
  - Visibility Splay Envelope
  - Existing trees to be removed
  - Safety hazards

- Notes:**
- Ordnance survey details shown coloured grey; do not scale from OS details.
  - Existing surveyed details are shown coloured green.
  - This drawing is to be read in conjunction with all other drawings, specification and other related information.
  - Do not scale from this drawing.
  - All dimensions are in metres unless otherwise stated.

© Crown copyright and database rights 2022. Ordnance Survey 100019340



**Tom McCabe**  
Executive Director of Community and Environmental Services  
Norfolk County Council  
County Hall, Martineau Lane  
Norwich NR1 2SG

**DRAWING TITLE**  
SHERINGHAM, NEW ACCESS TO RECYCLING CENTRE  
GENERAL ARRANGEMENT  
SHEET 1 OF 1

REV.	DESCRIPTION	CHECKED	DATE
P01	FIRST ISSUE	--	--

DESIGNED BY	INITIALS	DATE	DRAWING No. PQ3038-HP4-0100-001
PKN		28-10-22	
DRAWN BY	INITIALS	DATE	PROJECT TITLE
RS		28-10-22	SHERINGHAM, NEW ACCESS TO RECYCLING CENTRE
CHECKED BY	INITIALS	DATE	SCALE
TL		28-10-22	AS SHOWN
APPROVED BY	INITIALS	DATE	FILE No.
RF		28-10-22	PQ3038