




**SITE MAP**  
SCALE 1:200

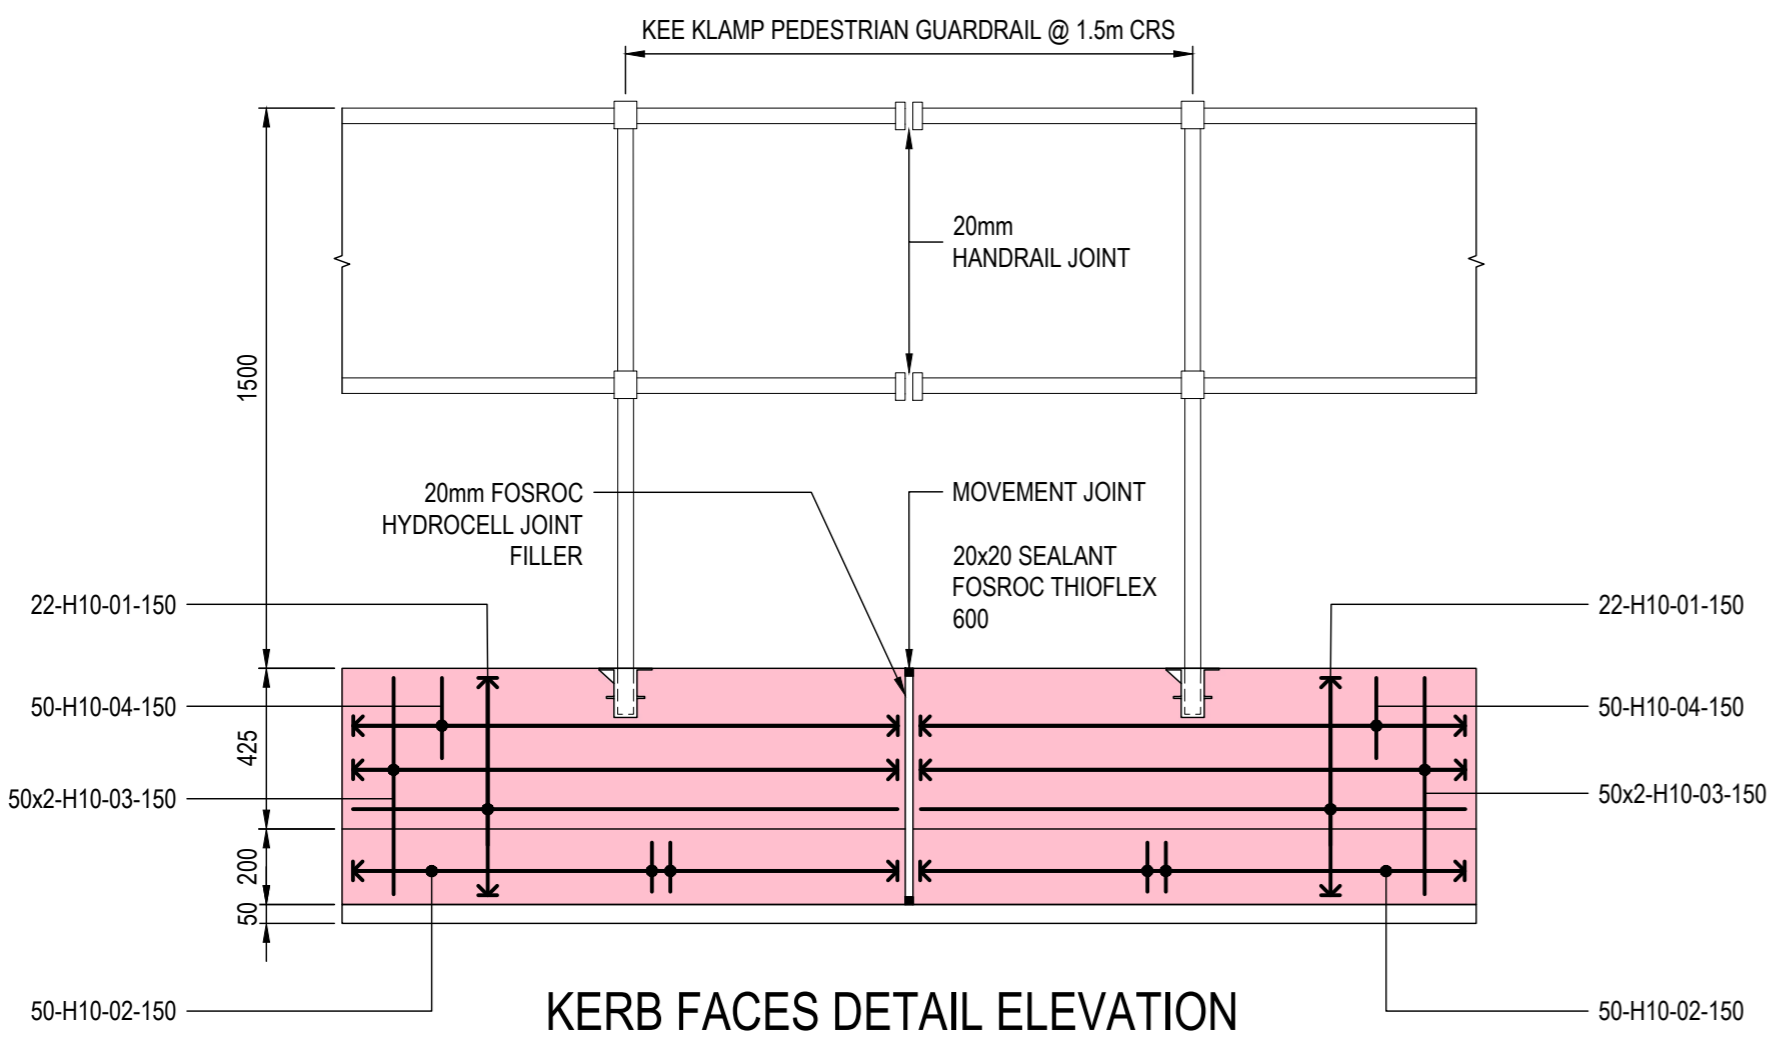

**KERB FACES DETAIL ELEVATION**  
SCALE 1:20

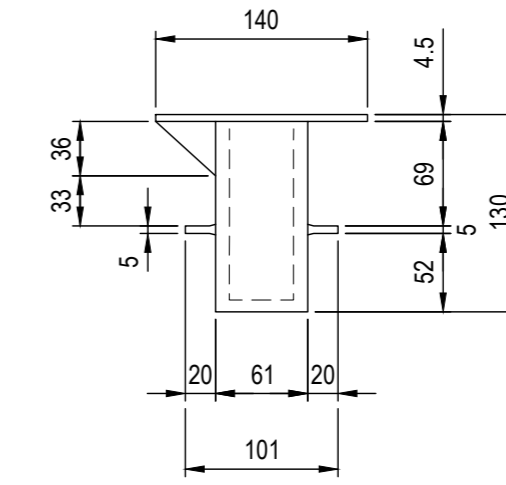


**KEE KLAMP 66-7 GROUND SOCKET DETAIL**  
SCALE 1:5

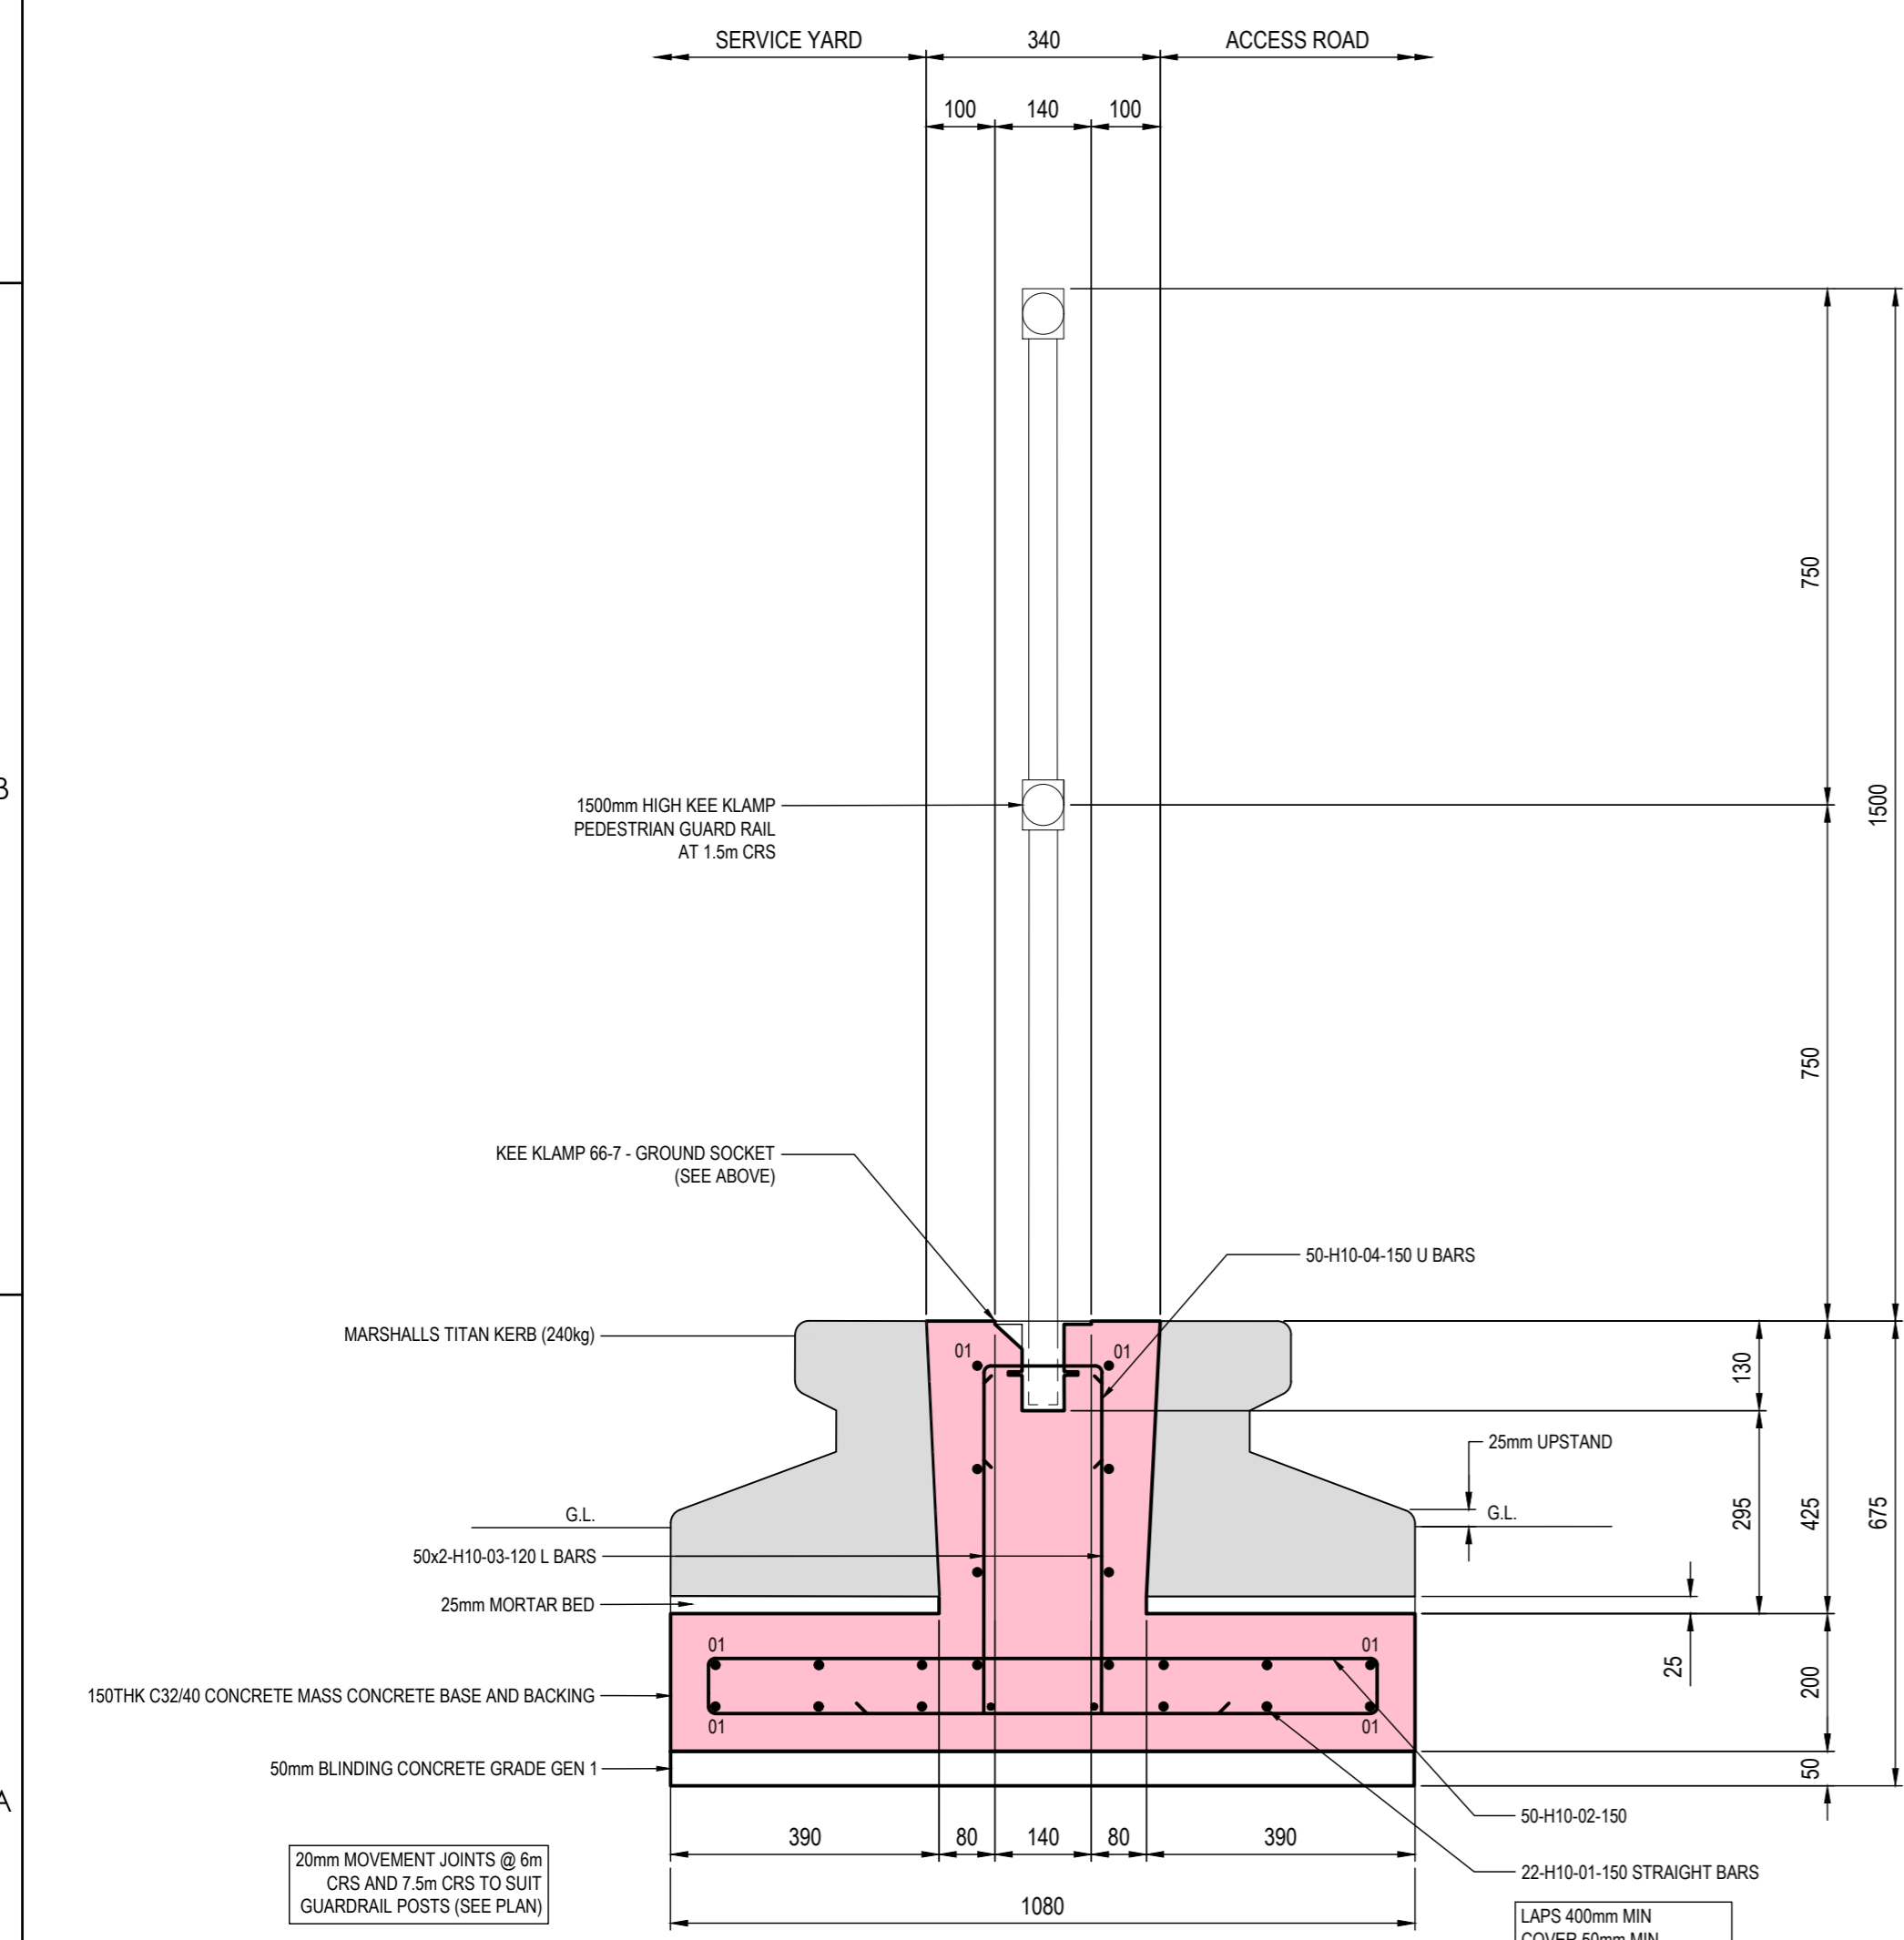

**MARSHALLS TITAN KERB DETAIL (240kg) WITH COMBINED PEDESTRIAN GUARDRAIL**

**SECTION A-A**

SCALE 1:10

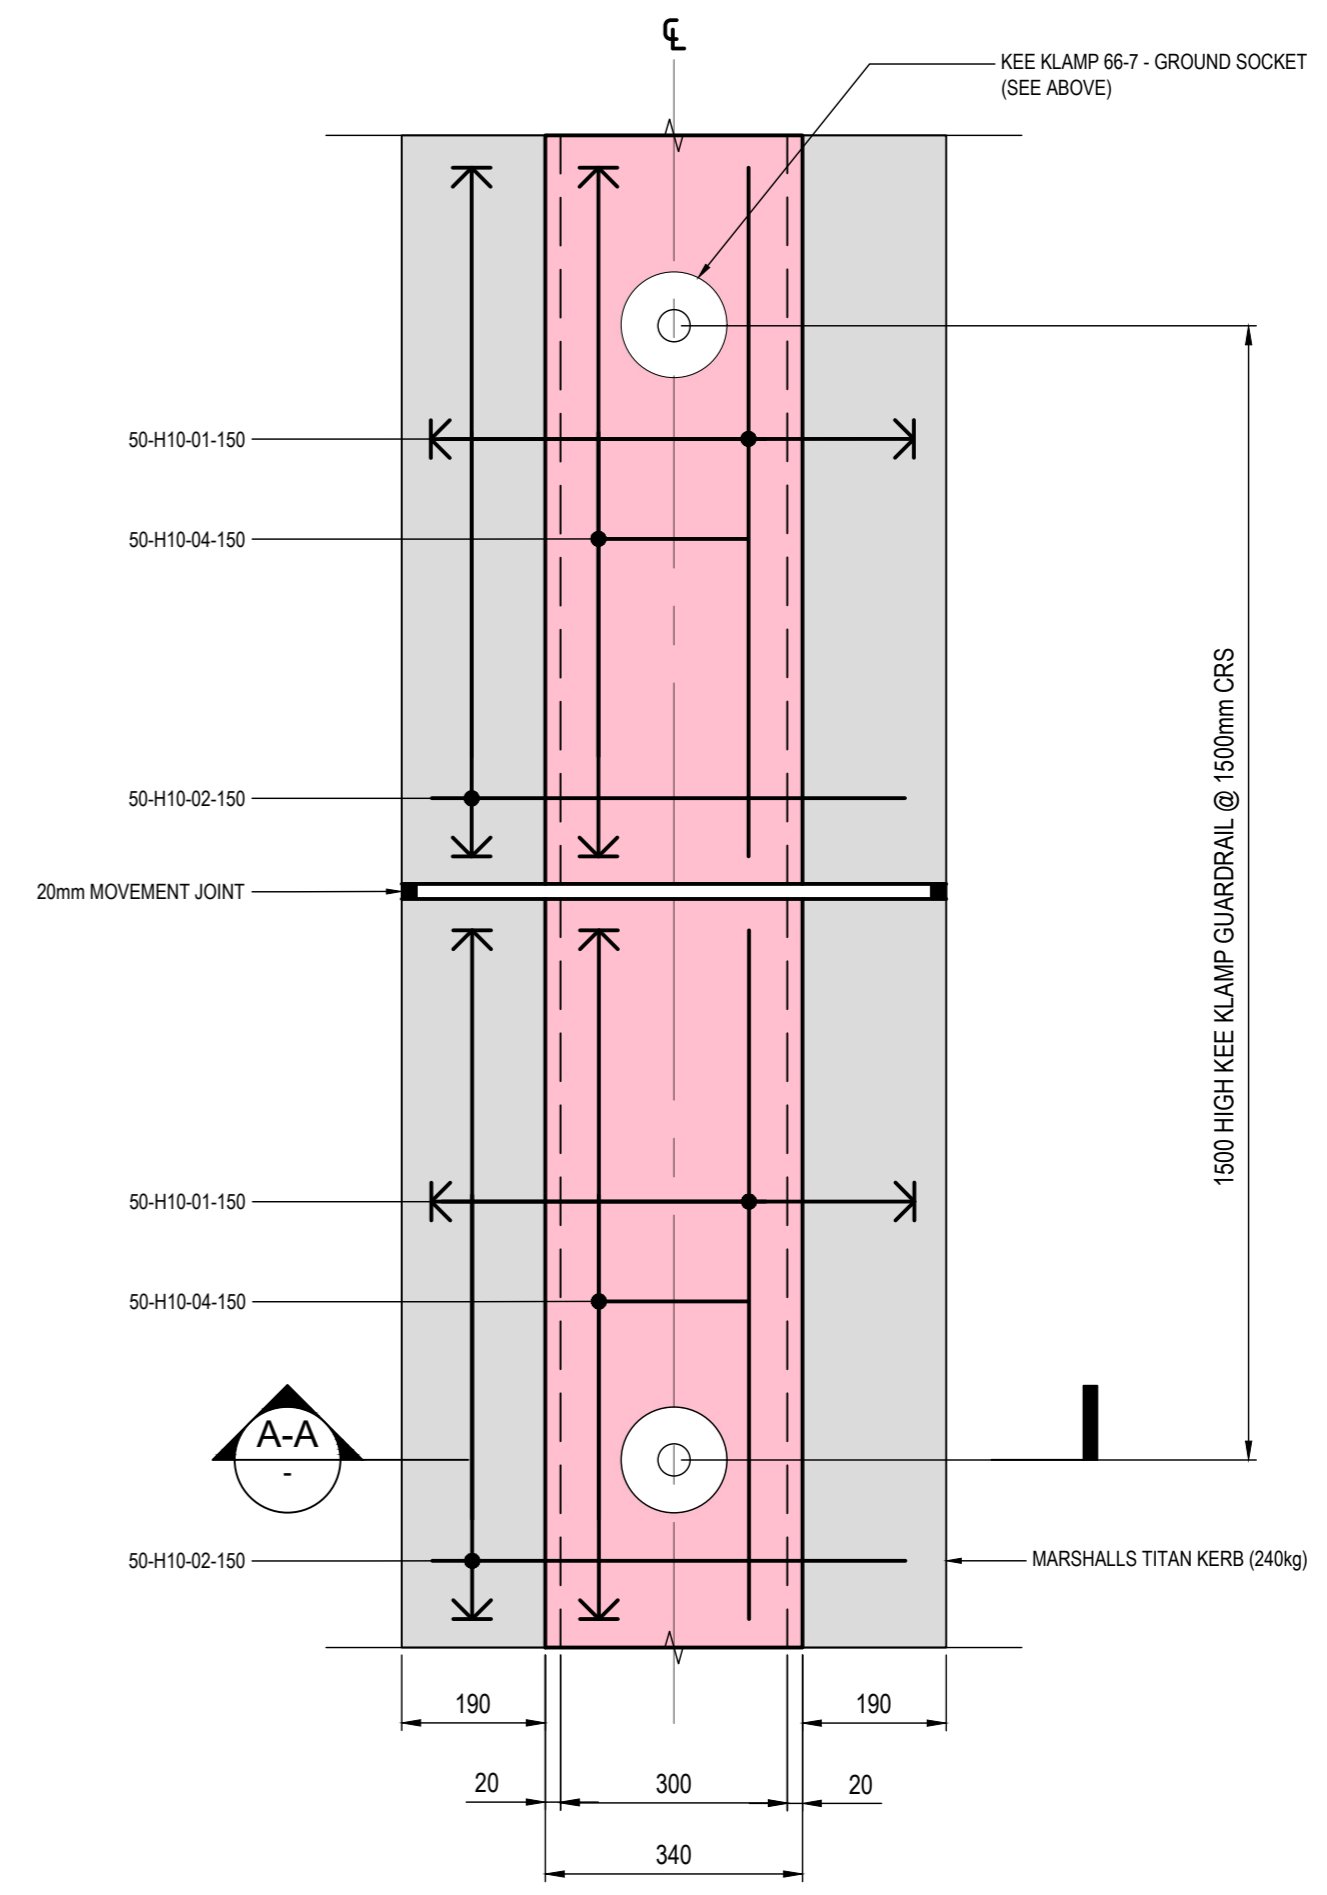

**MARSHALLS TITAN KERB DETAIL (240kg) WITH COMBINED PEDESTRIAN GUARDRAIL**

**TYPICAL PLAN**

SCALE 1:10

**Notes:**

UTILITIES NOTE: The position of any existing public or private sewers, utility services, plant or apparatus shown on this drawing is believed to be correct, but no warranty is made to this effect. Other such plant or apparatus may also be present but not shown. The Contractor is therefore advised to undertake their own investigation where the presence of any existing sewers, services, plant or apparatus may affect their operations.

**Issue Status**

**WORK IN PROGRESS**

This document is suitable only for the purpose noted above. Use of this document for any other purpose is not permitted.



Stantec UK Limited  
3rd Floor, 50-60 Station Road  
Cambridge  
CB1 2JH  
Tel: +44 1223 882 000  
www.stantec.com/uk

**Copyright Reserved**

The Contractor shall verify and be responsible for all dimensions. DO NOT scale the drawing. Any errors or omissions shall be reported to Stantec without delay. The Copyrights to all designs and drawings are the property of Stantec. Reproduction or use for any purpose other than that authorised by Stantec is forbidden.

**Client/Project Logo:**



Project:  
**SHERINGHAM RECYCLING CENTRE**

**Title**

**GUARDRAIL DETAIL**

**STEEL REINFORCEMENT FOR GUARDRAIL SOCKET**

Project No.  
332210167

Revision

A1 Scale  
AS STATED

Drawing No.

**49868\_2001\_522**