




Location Plan (1:1000)

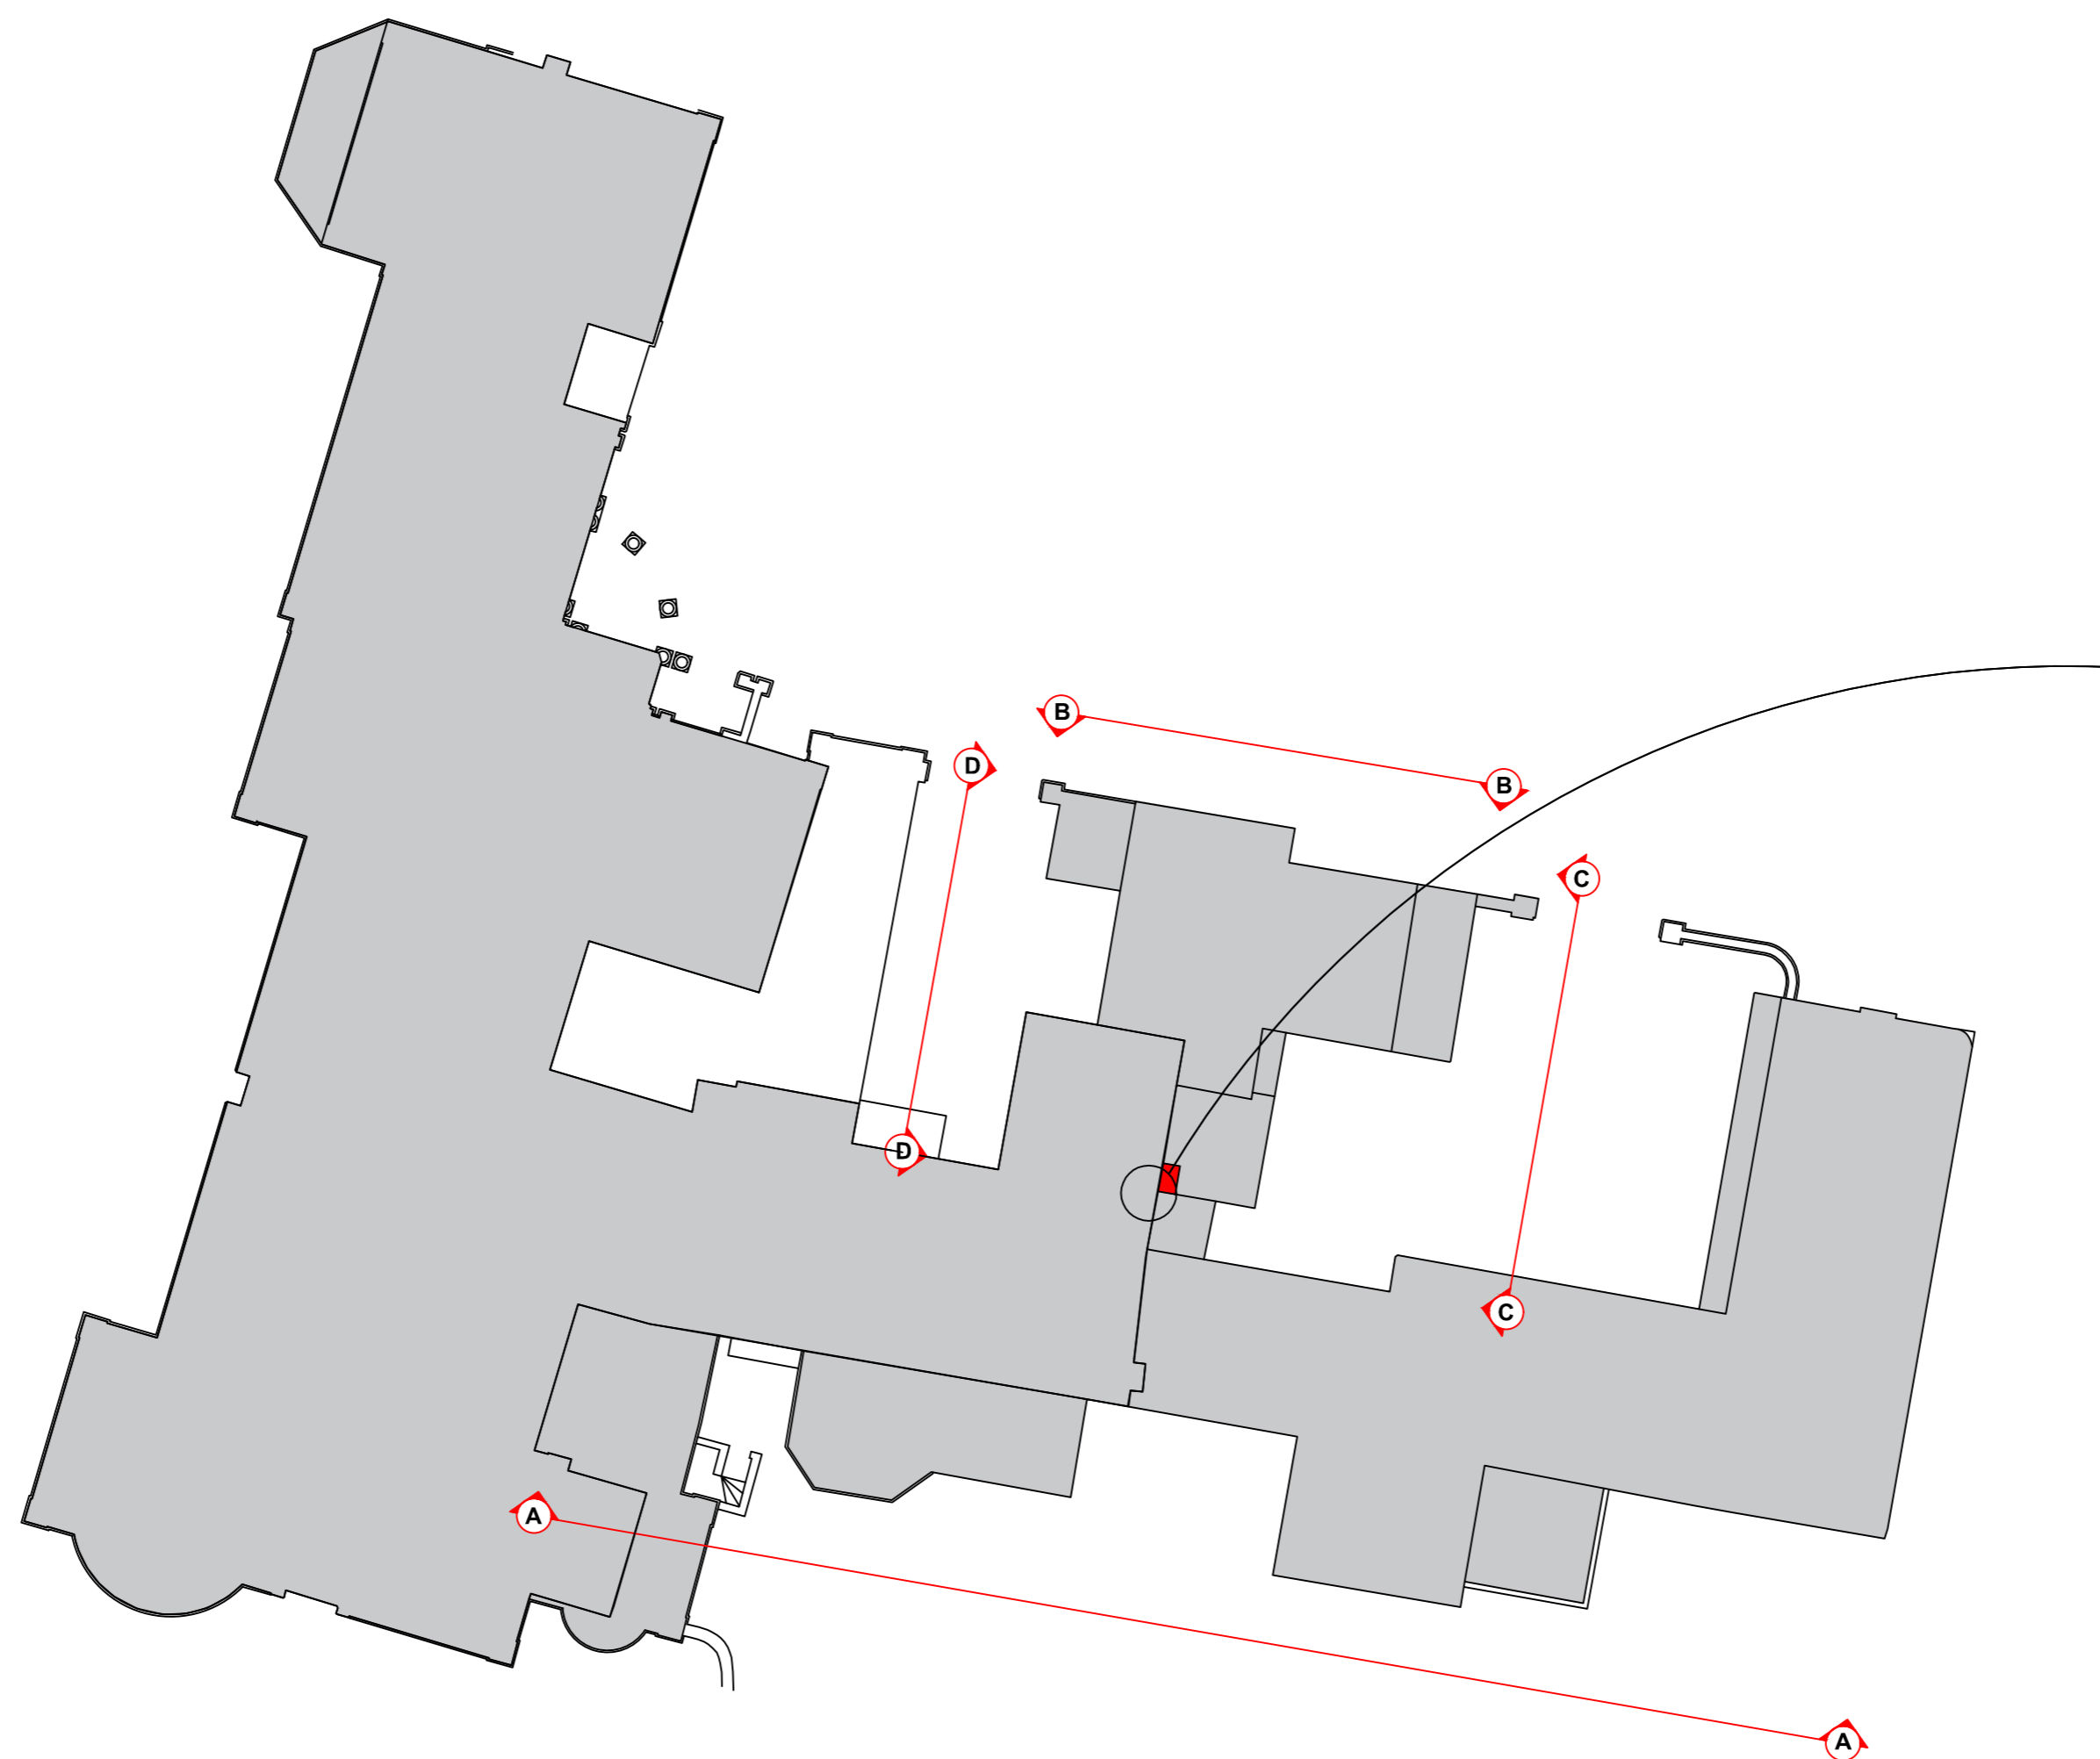

Location of chimney to be replaced

Block Plan of Hall (1:200)

Notes:

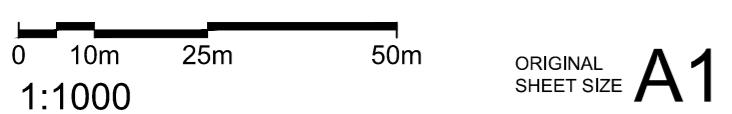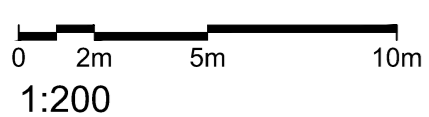

THIS DRAWING IS PRODUCED FOR USE IN THIS PROJECT ONLY AND MAY NOT BE USED FOR ANY OTHER PURPOSE. NPS PROPERTY CONSULTANTS LTD ACCEPT NO LIABILITY FOR THE USE OF THIS DRAWING OTHER THAN THE PURPOSE FOR WHICH IT WAS INTENDED IN CONNECTION WITH THIS PROJECT AS RECORDED IN THE 'PURPOSE FOR ISSUE' AND 'FILE STATUS CODE'.

THIS DRAWING MAY NOT BE REPRODUCED IN ANY FORM WITHOUT PRIOR WRITTEN AGREEMENT OF NPS PROPERTY CONSULTANTS LTD.

© CROWN COPYRIGHT AND DATABASE RIGHTS 2024 ORDNANCE SURVEY LICENCE NUMBER:-

KEY PLAN



CLIENT
NCC Children's Services

PROJECT
Sidestrand Hall School
Replacement Chimney

TITLE
Location Plan (1:1000)
Block Plan (1:200)

SCALE
1:200/1000 Architect

DRAWING NUMBER
NPS-ZZ-00-D-A-001

STATUS CODE
S2

PURPOSE OF ISSUE
Planning Approval

PROJECT NUMBER
115778

REV CODE
P2

Drawn by
LW
Checked by

APPROVED DATE

PLANNING ISSUE - Revised red line boundary						
REV	DRAWN	DATE	CHECKED	DATE	APPROVED	DATE
P2	LW	13.06.24				
P1	LW	22.05.24				



NPS Property Consultants Ltd
260 Fifers Lane, Norwich, NR6 6GJ
Tel: 01603 706706. Email: nps@nps.co.uk. web: www.nps.co.uk