



# **West Winch Housing Access Road, Arboricultural Impact Assessment. Appendix C: Tree Constraints Plan. Part 1 of 2**

Author: WSP

Document Reference: NCC/4.04.03

Version Number: 001

Date: November 2023



## Contents

1 Introduction ..... 3

### Figures

Figure 1-1 – Tree Constraints Plan – Page 1 of 18 ..... 4

Figure 1-2 – Tree Constraints Plan – Page 2 of 18 ..... 5

Figure 1-3 – Tree Constraints Plan – Page 3 of 18 ..... 6

Figure 1-4 – Tree Constraints Plan – Page 4 of 18 ..... 7

Figure 1-5 – Tree Constraints Plan – Page 5 of 18 ..... 8

Figure 1-6 – Tree Constraints Plan – Page 6 of 18 ..... 9

Figure 1-7 – Tree Constraints Plan – Page 7 of 18 ..... 10

Figure 1-8 – Tree Constraints Plan – Page 8 of 18 ..... 11

Figure 1-9 – Tree Constraints Plan – Page 9 of 18 ..... 12

Figure 1-10 – Tree Constraints Plan – Page 10 of 18 ..... 13



## 1 Introduction

- 1.1.1 The below figures provide supporting visual information with regards to the main text of **Appendix 8.17** (Arboricultural Impact Assessment (AIA))
- 1.1.2 The figures all include the outline of the Proposed Scheme, the Proposed Scheme boundary and locations of surveyed arboricultural features. Locations of arboricultural features are sequentially presented in a general south to north direction with each figure.
- 1.1.3 The figures all include the extents of tree canopy and Root Protection Area are shown for each surveyed arboricultural feature.
- 1.1.4 Figures 1-11 to 1-18 are included in part 2 of this document.

Figure 1-1 – Tree Constraints Plan – Page 1 of 18

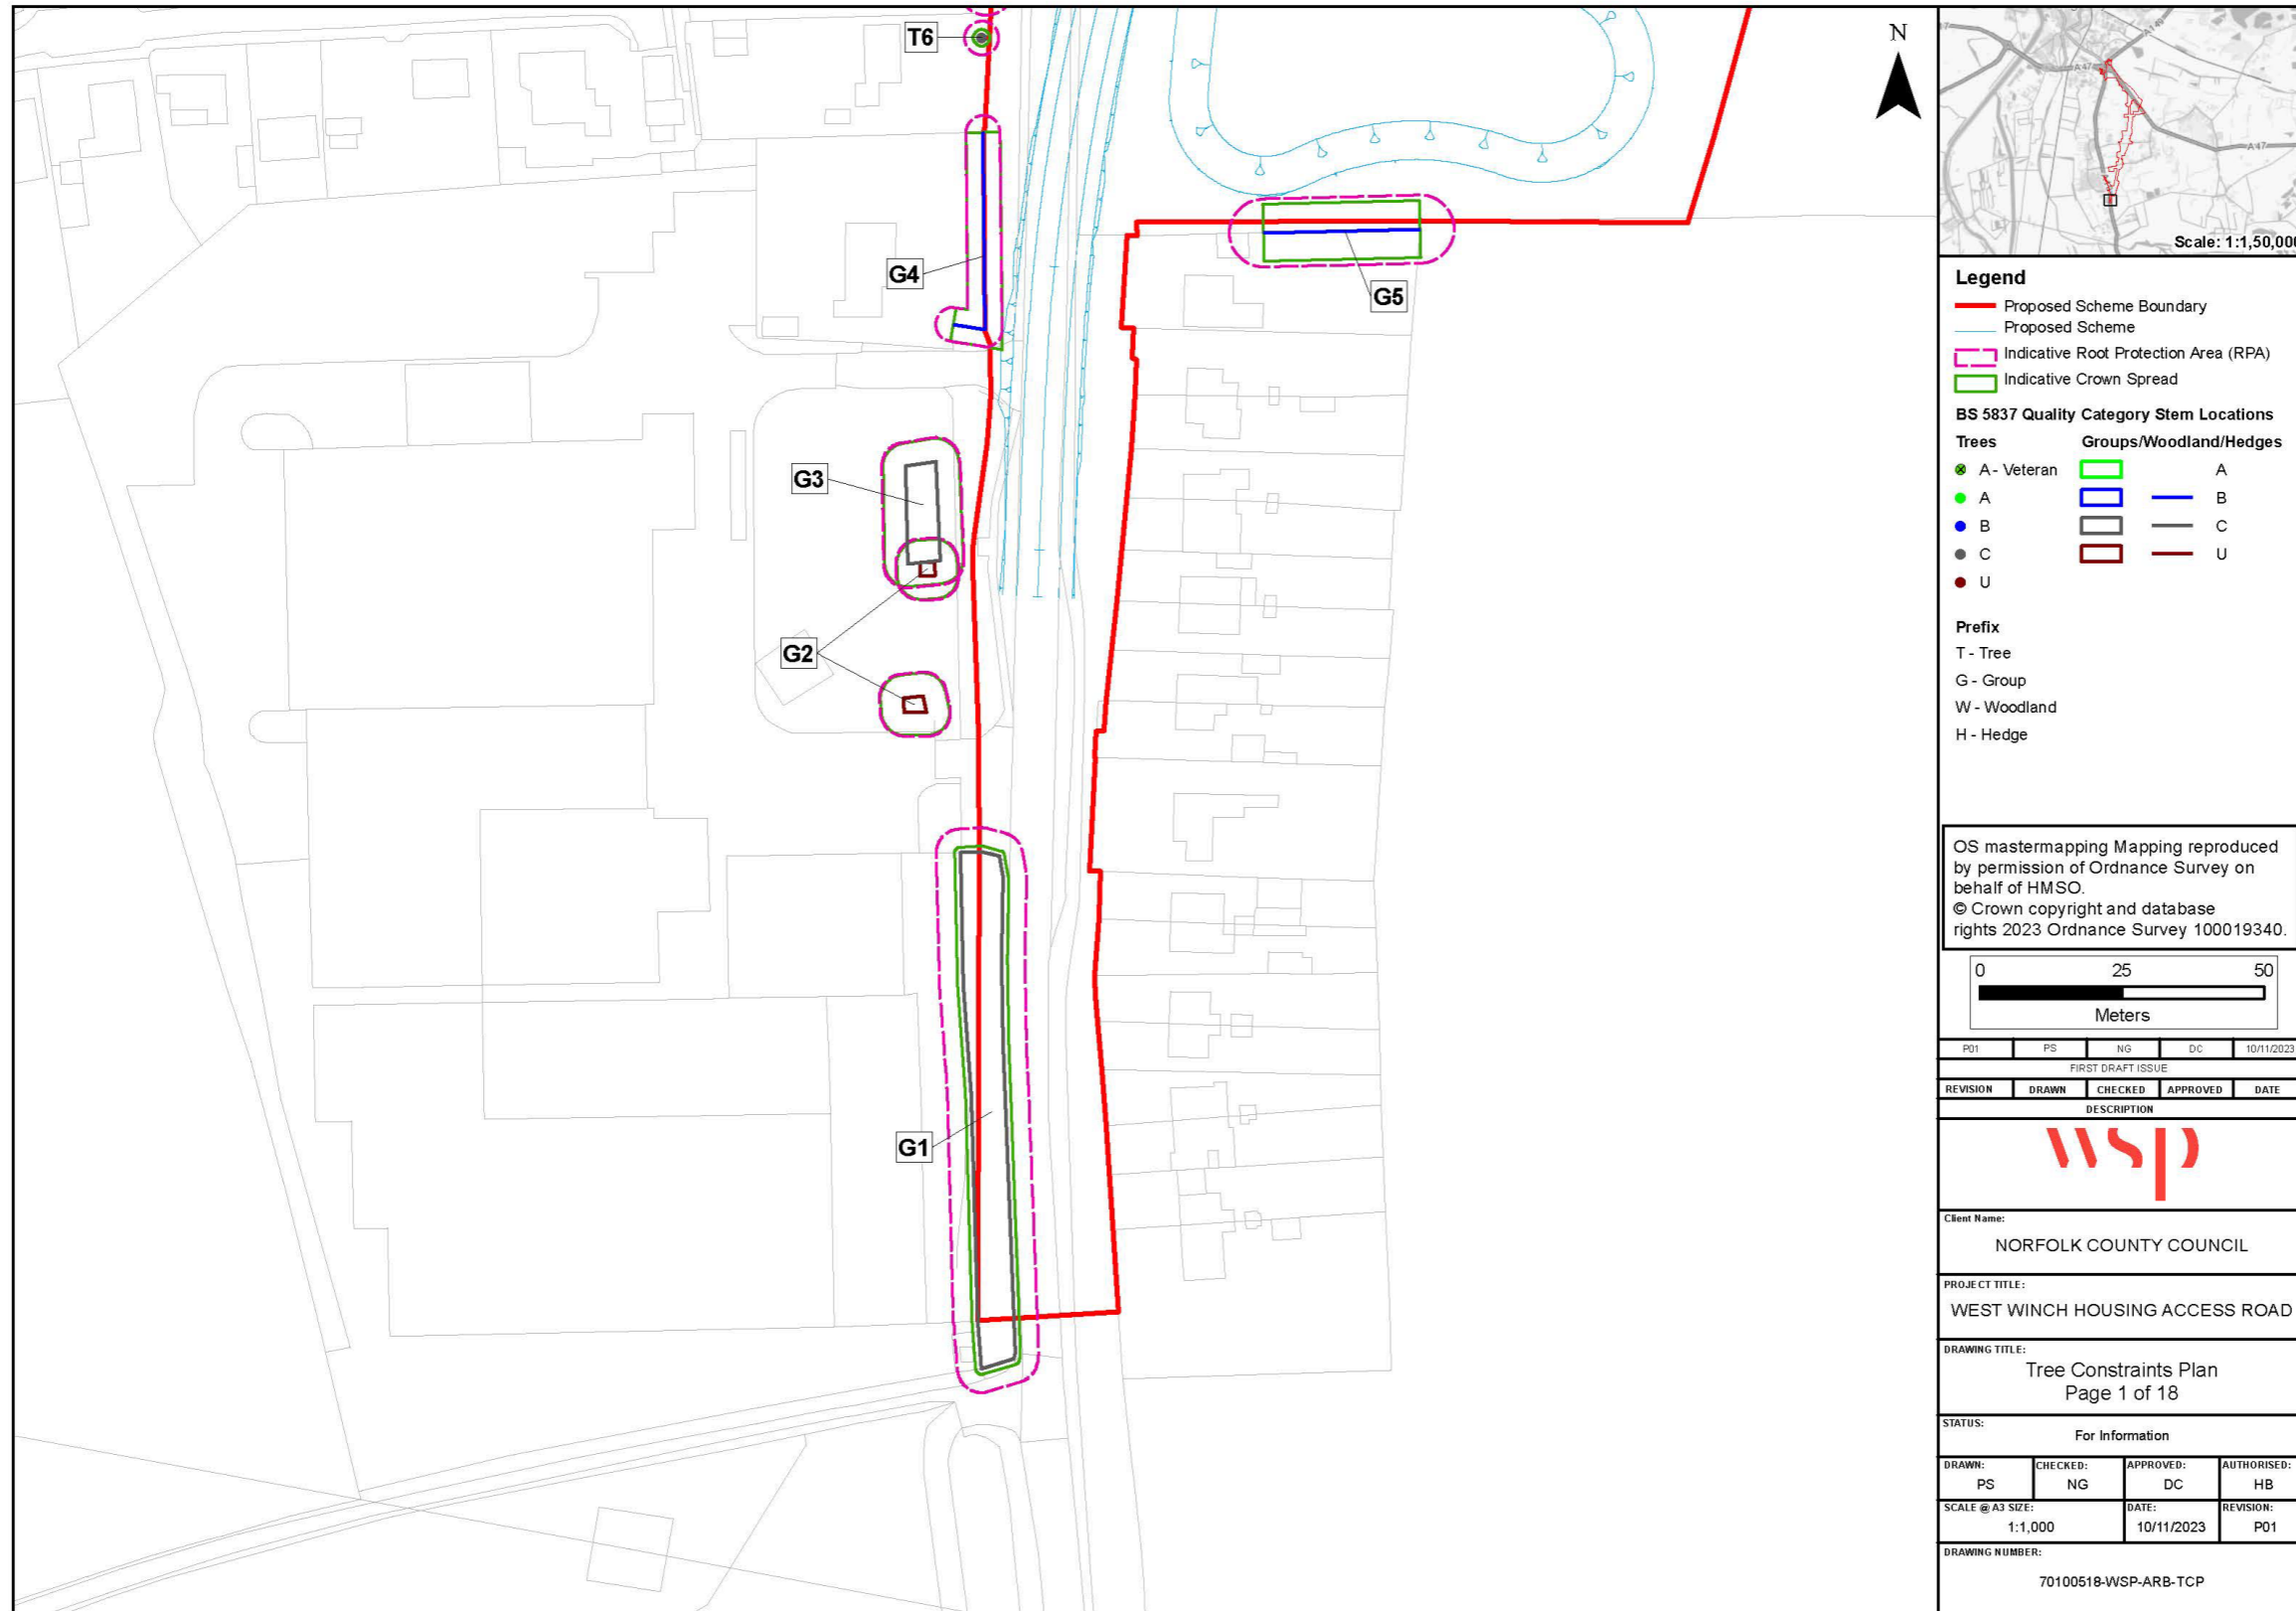


Figure 1-2 – Tree Constraints Plan – Page 2 of 18

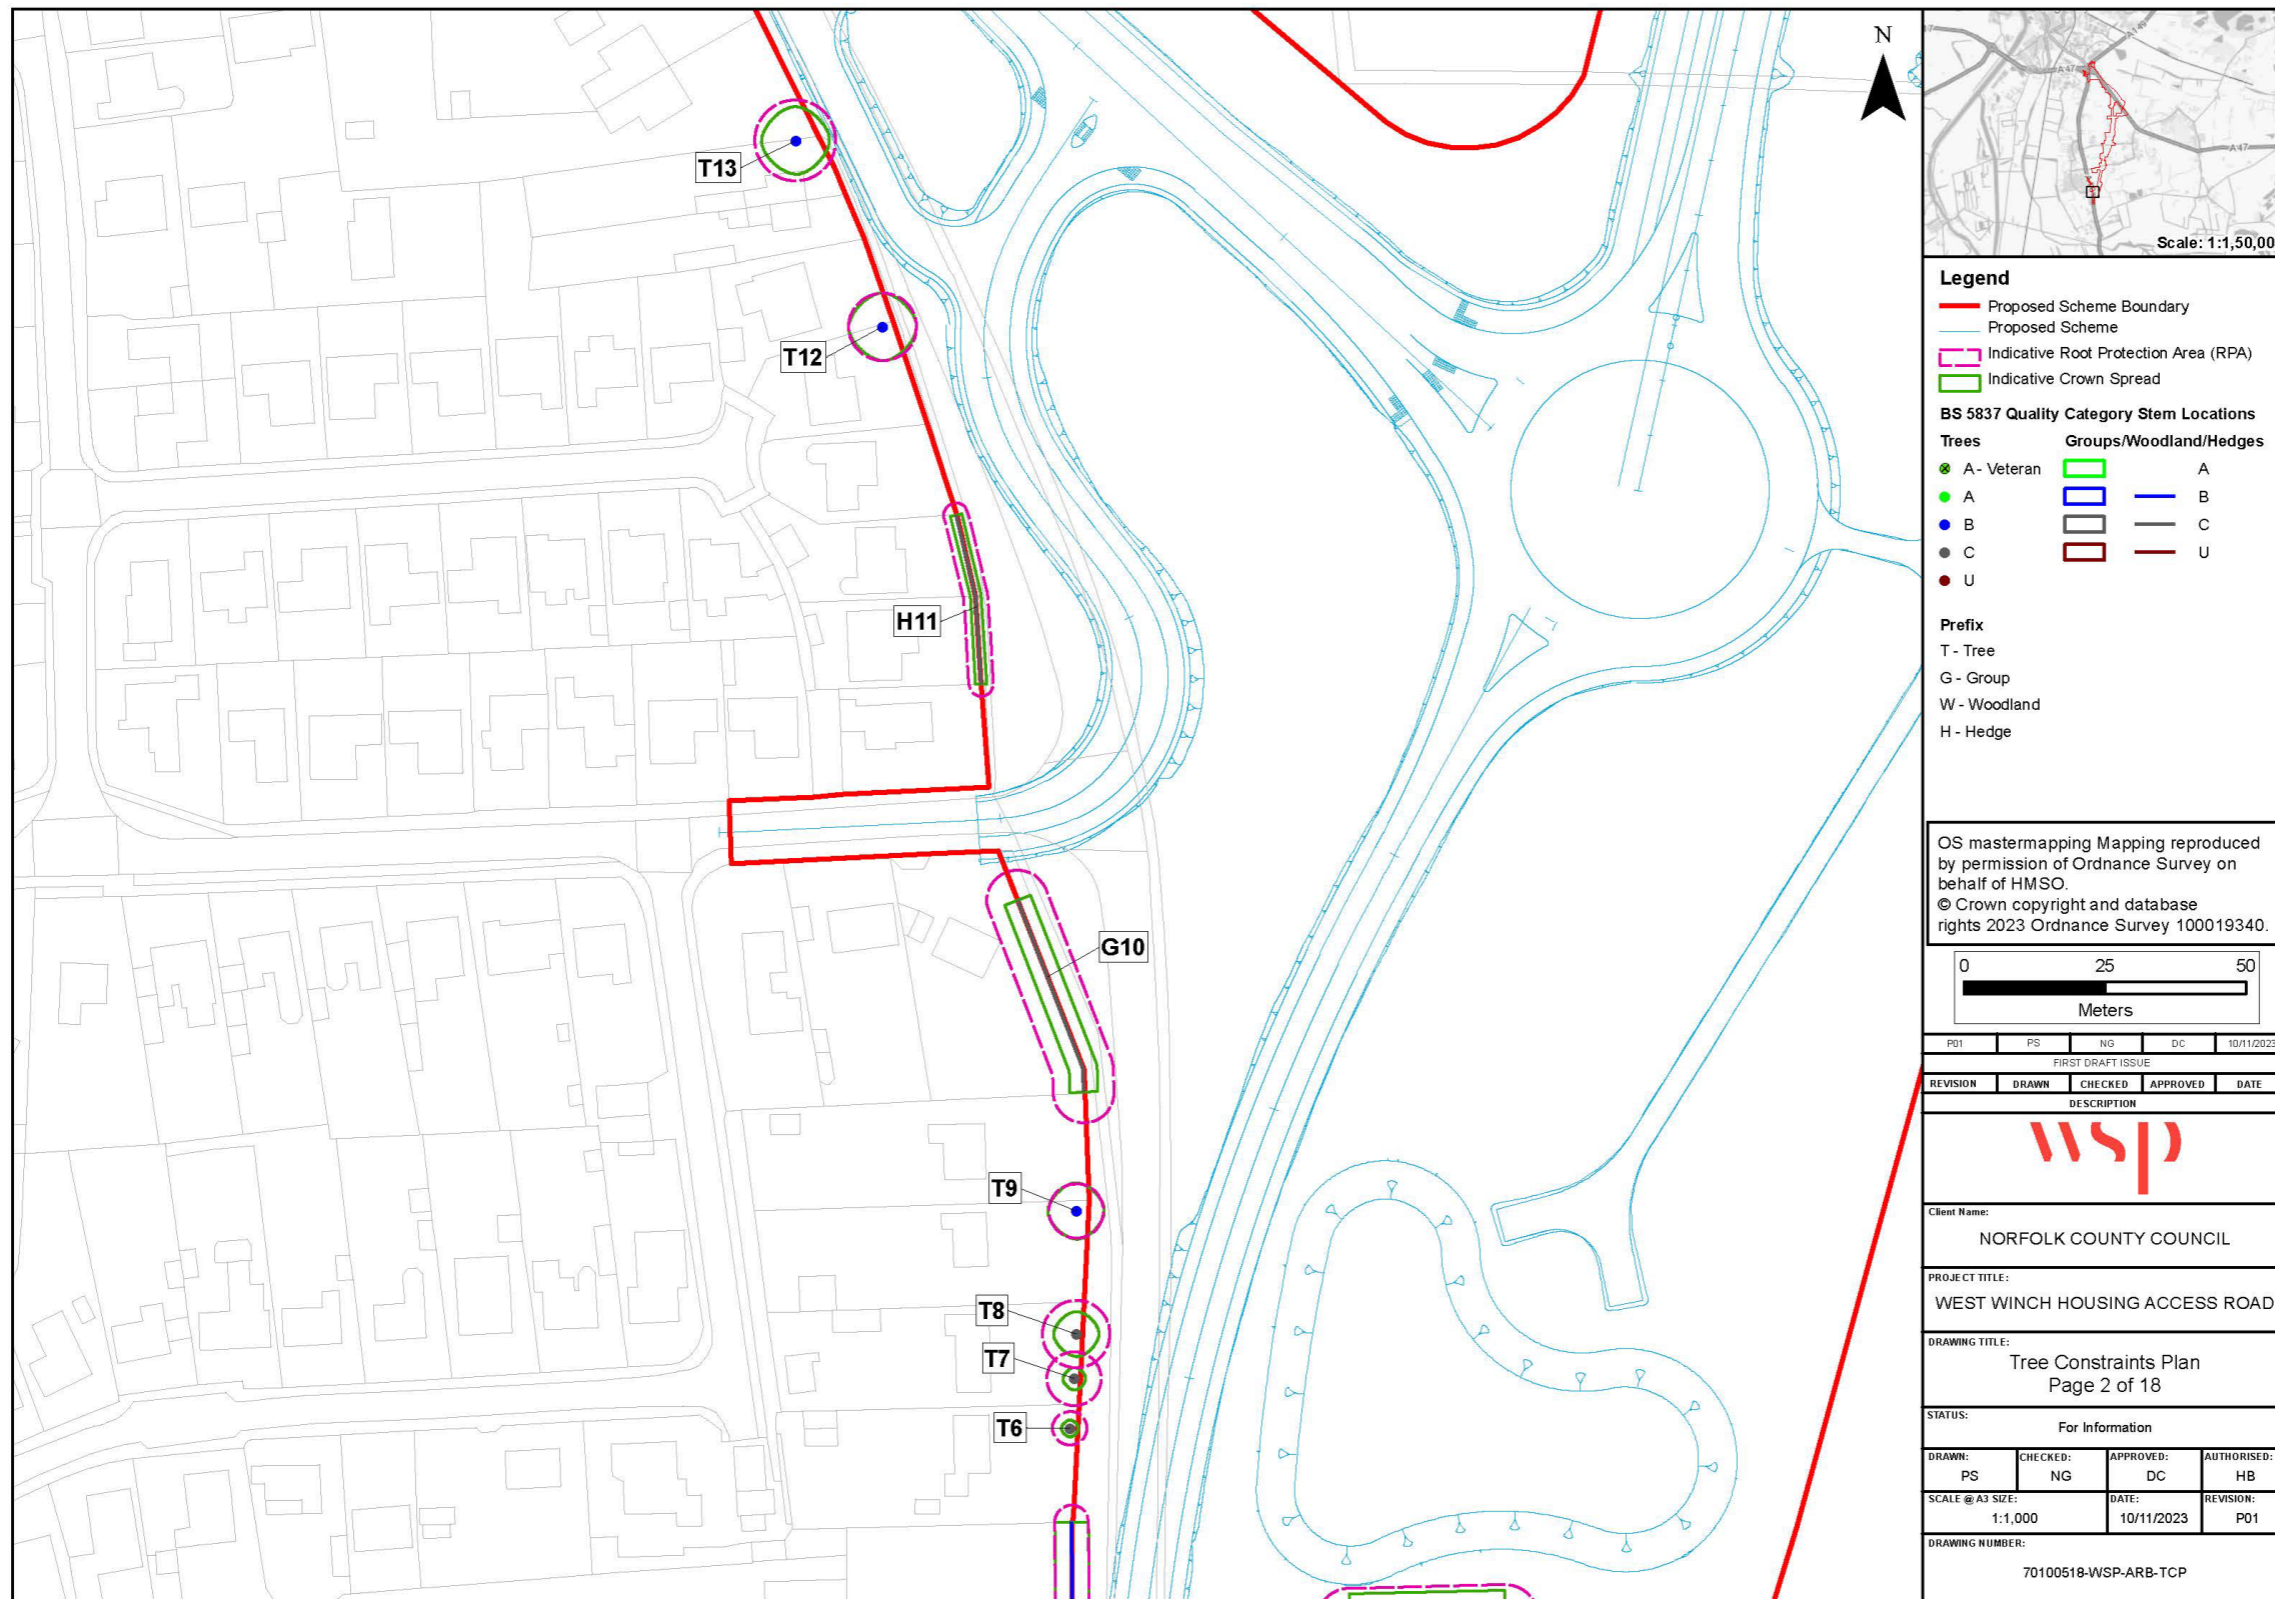


Figure 1-3 – Tree Constraints Plan – Page 3 of 18

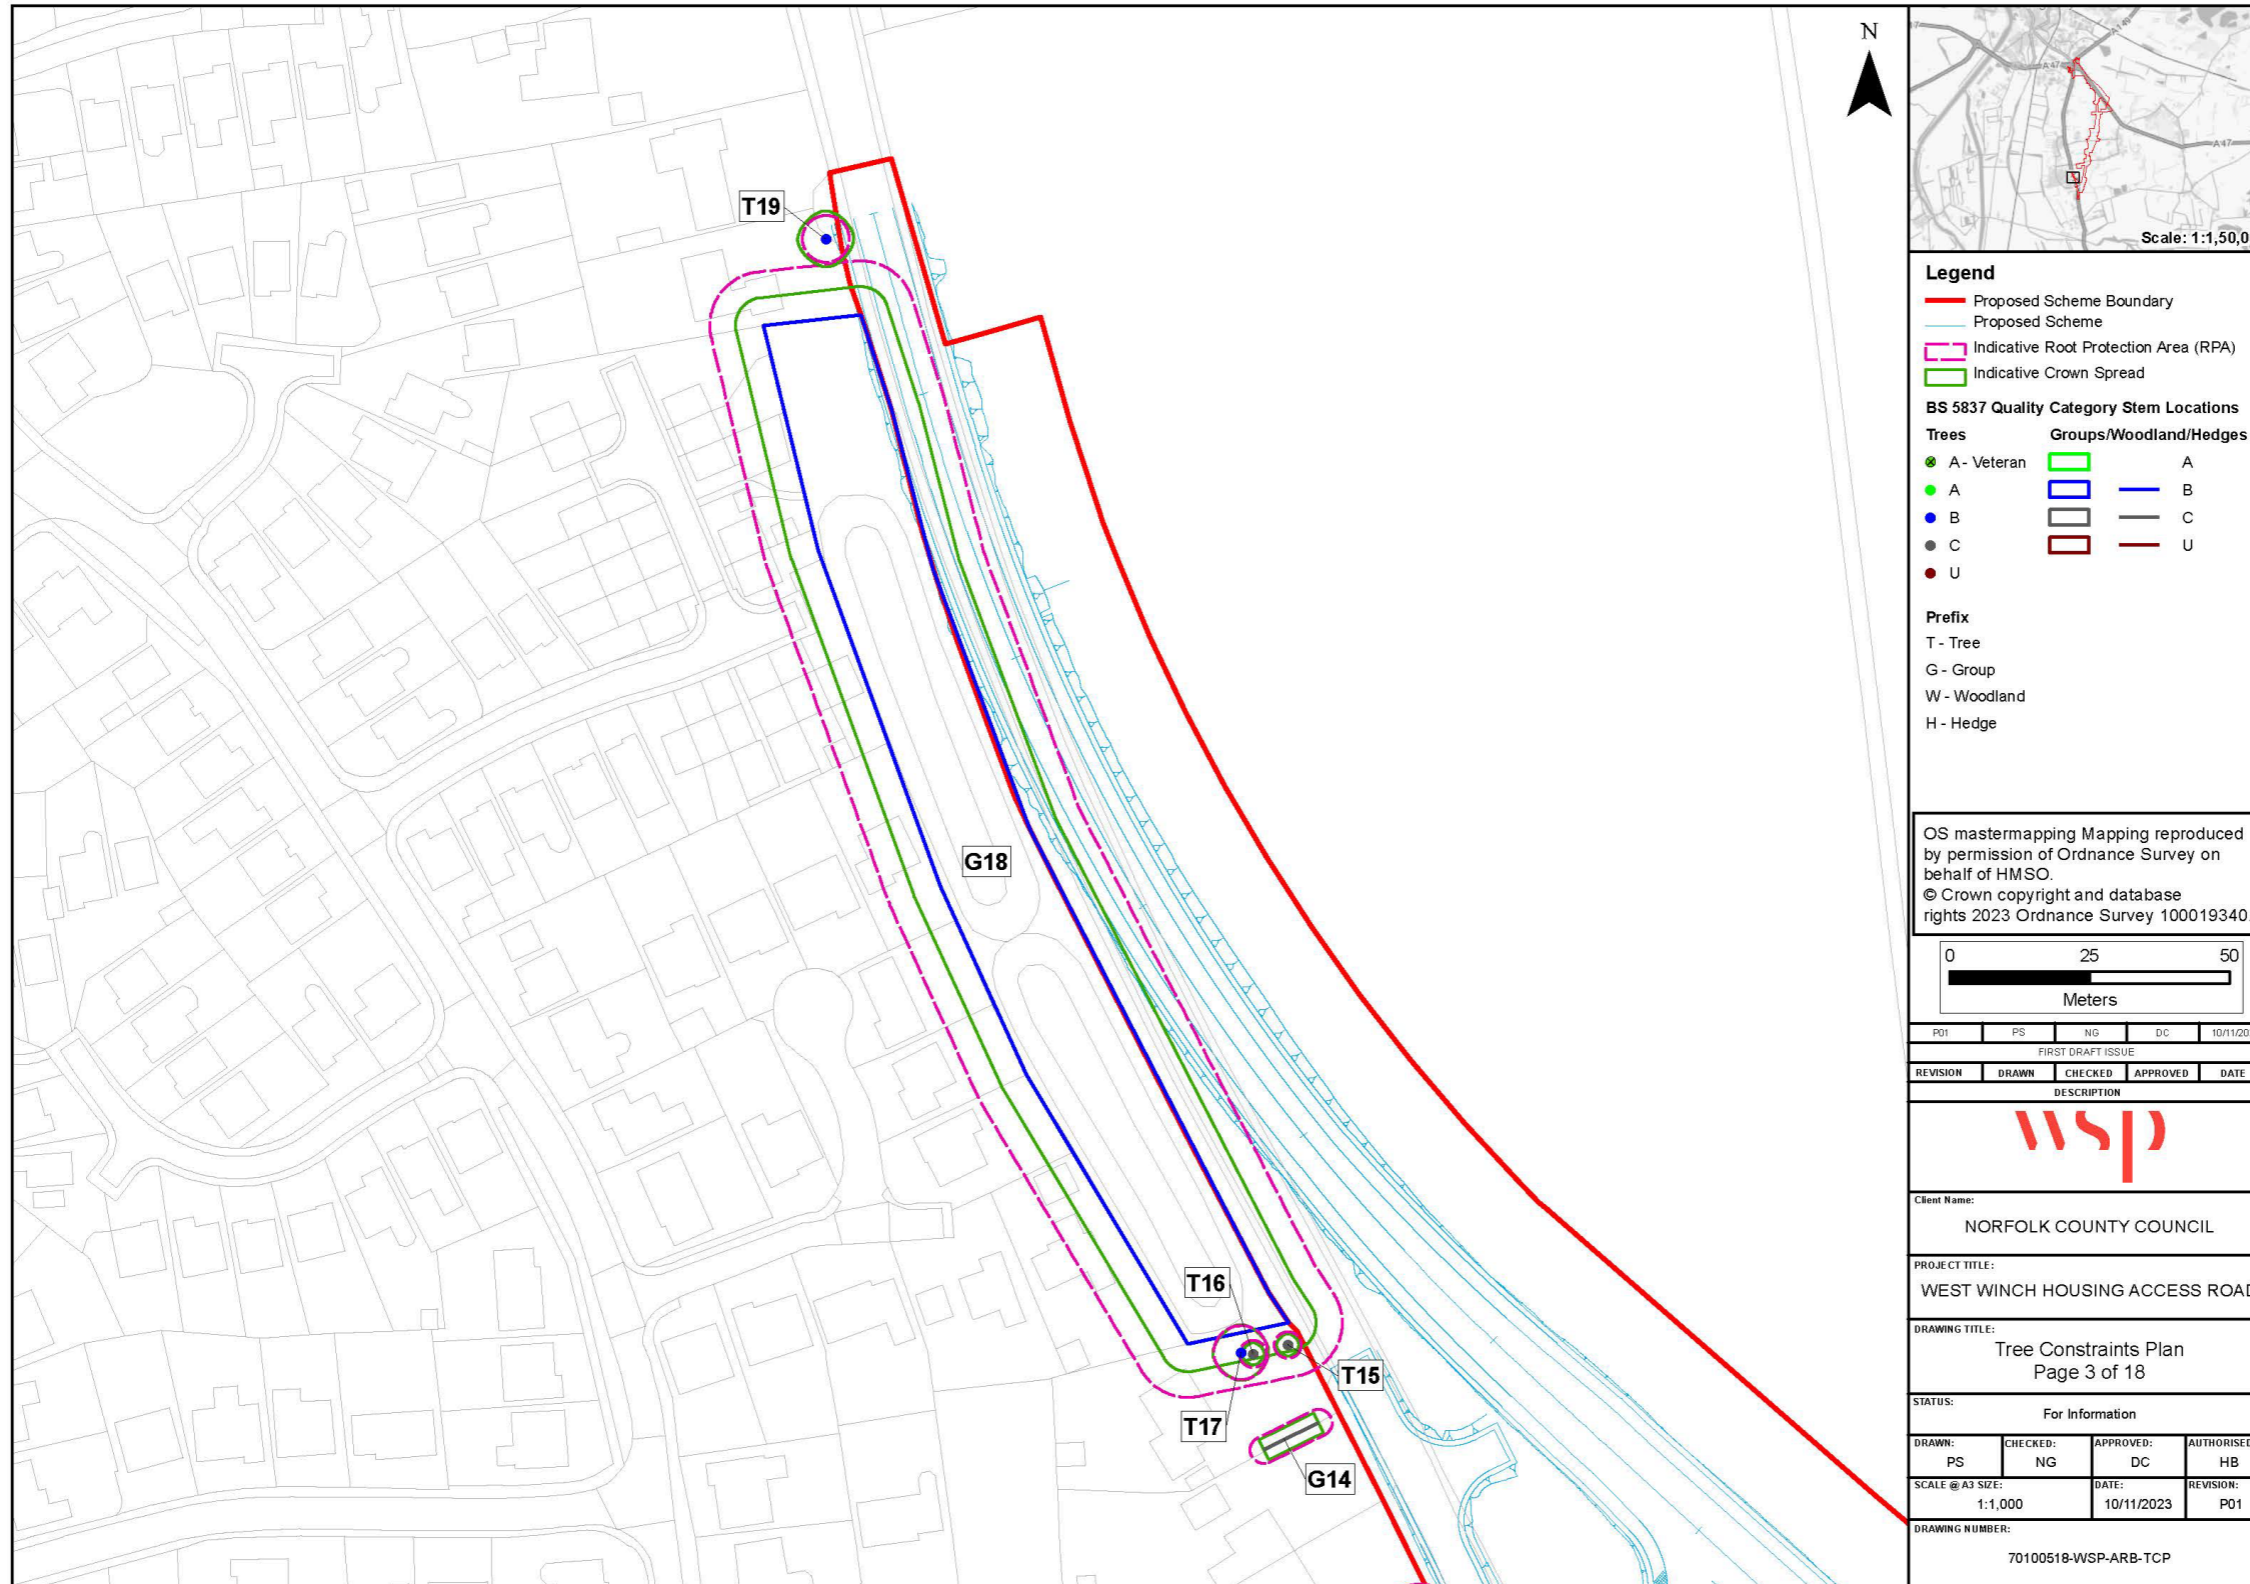


Figure 1-4 – Tree Constraints Plan – Page 4 of 18


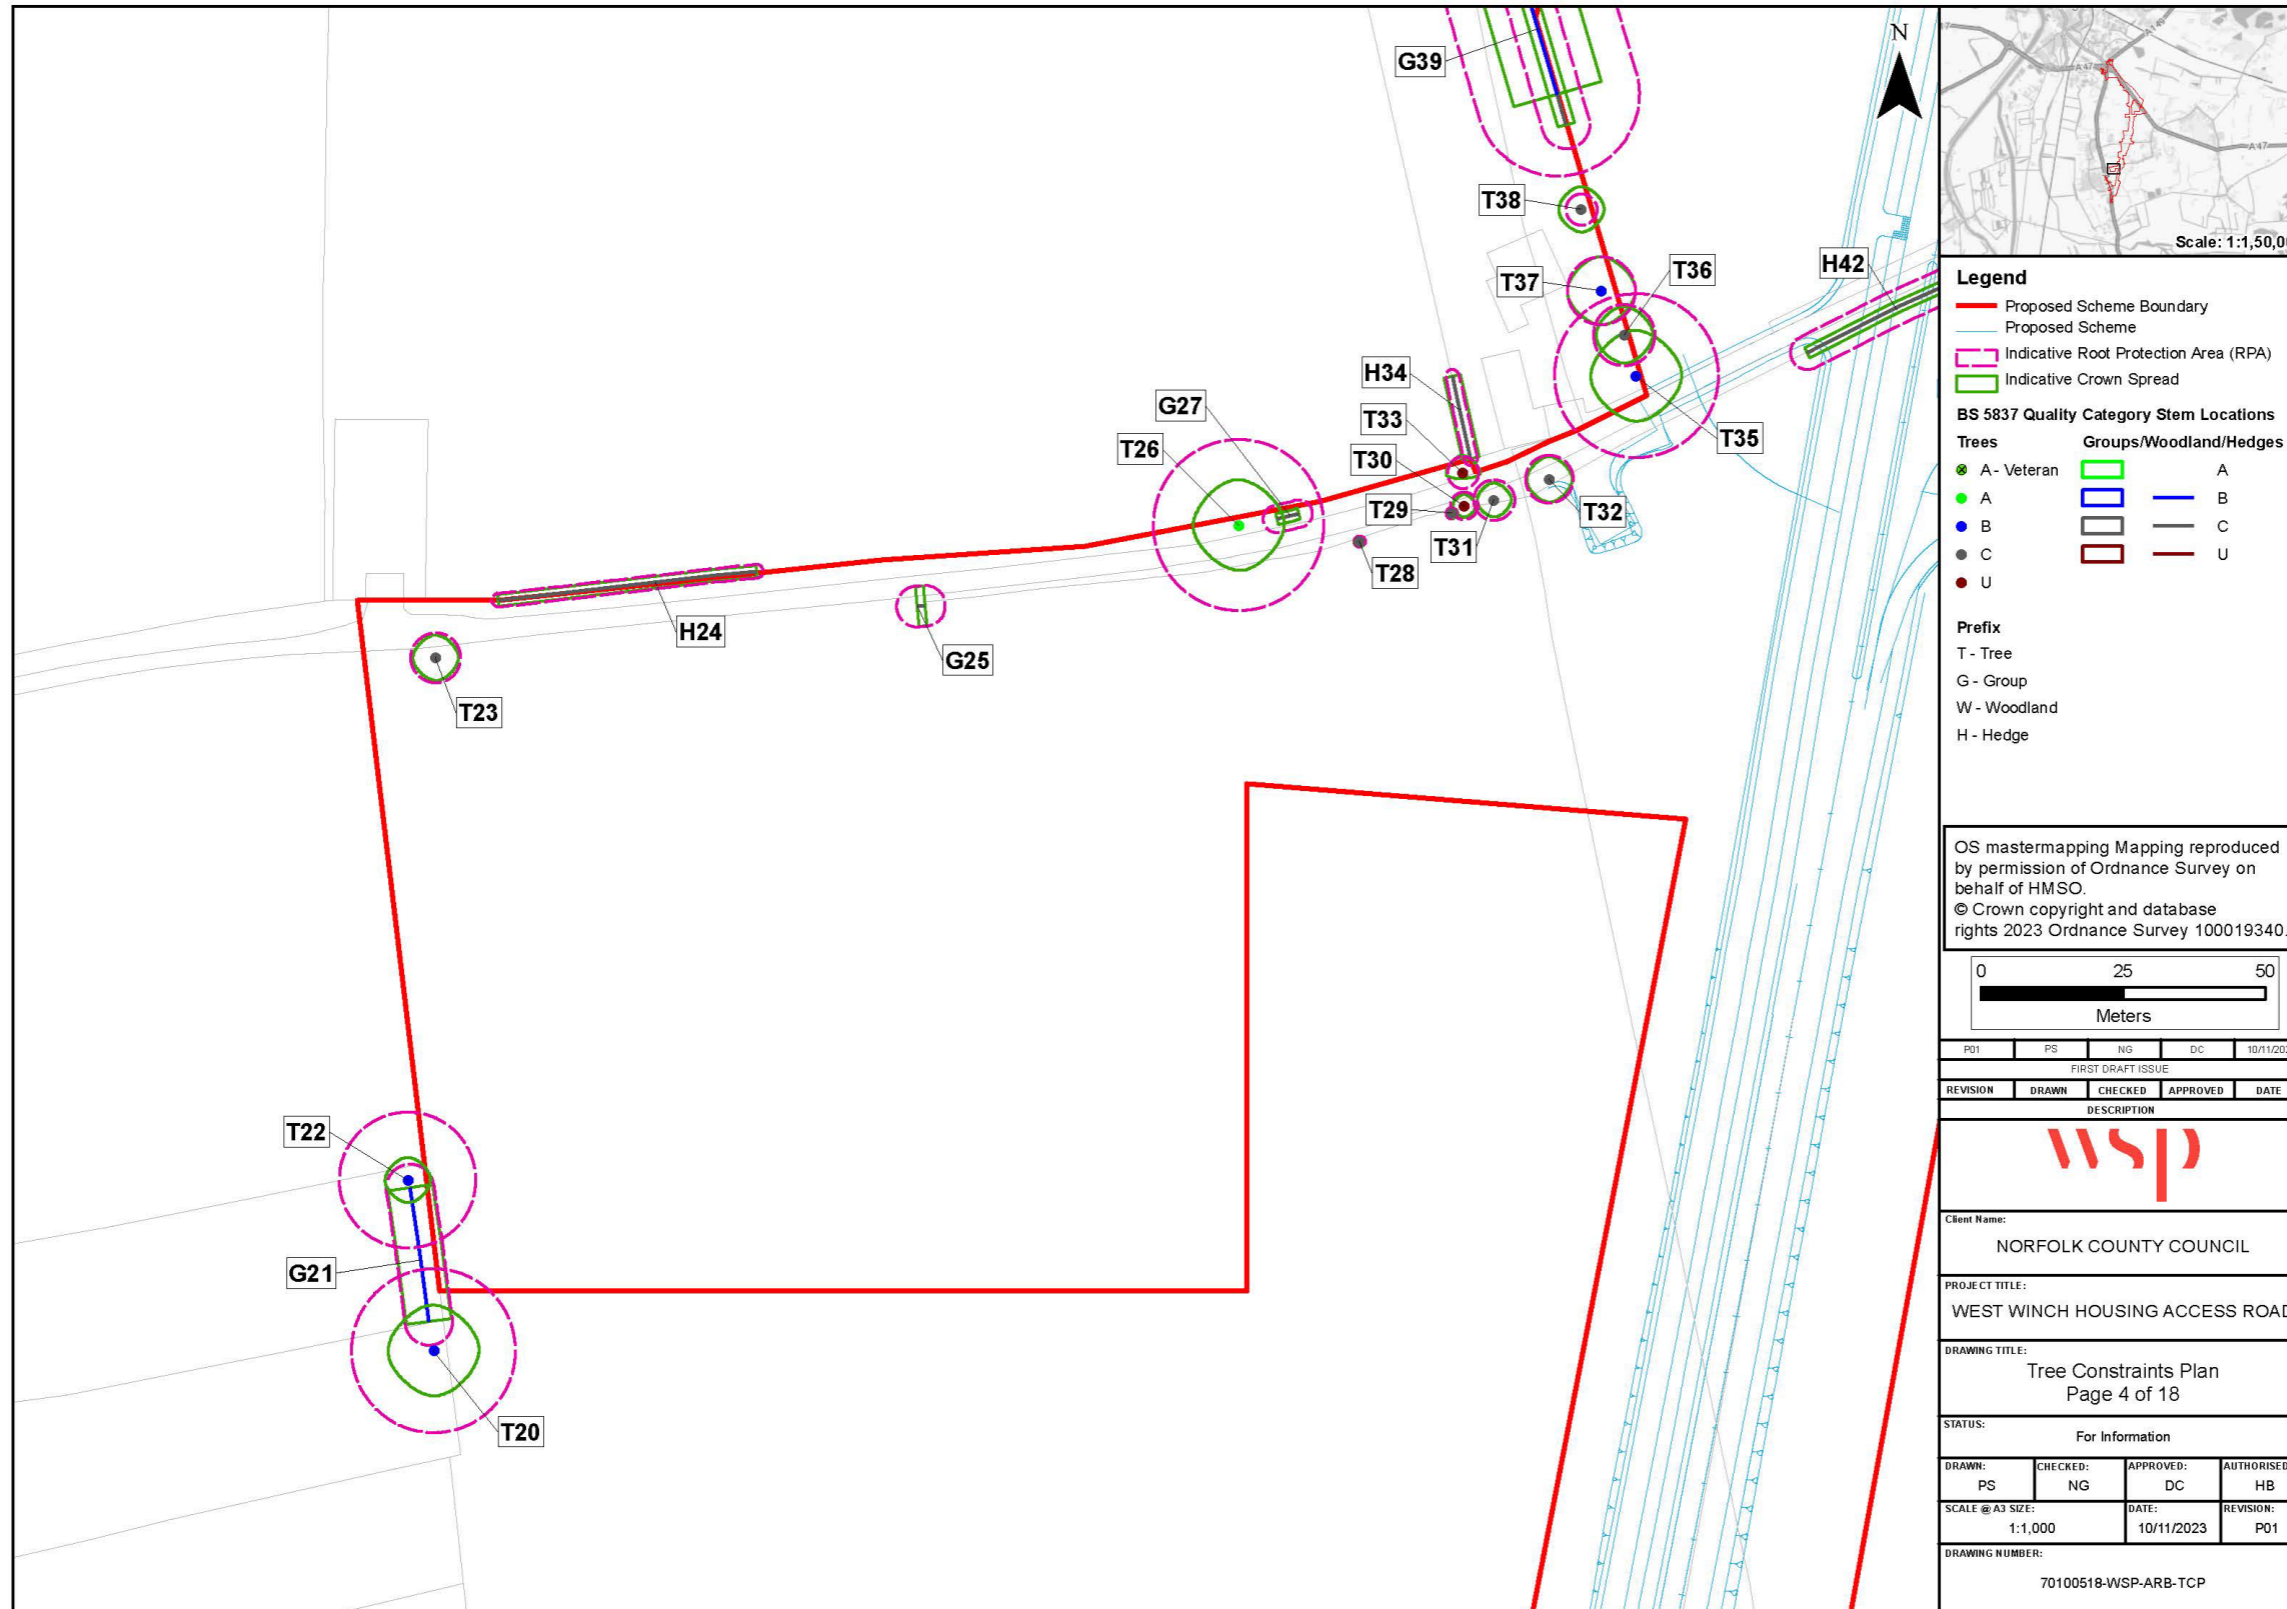


Figure 1-5 – Tree Constraints Plan – Page 5 of 18

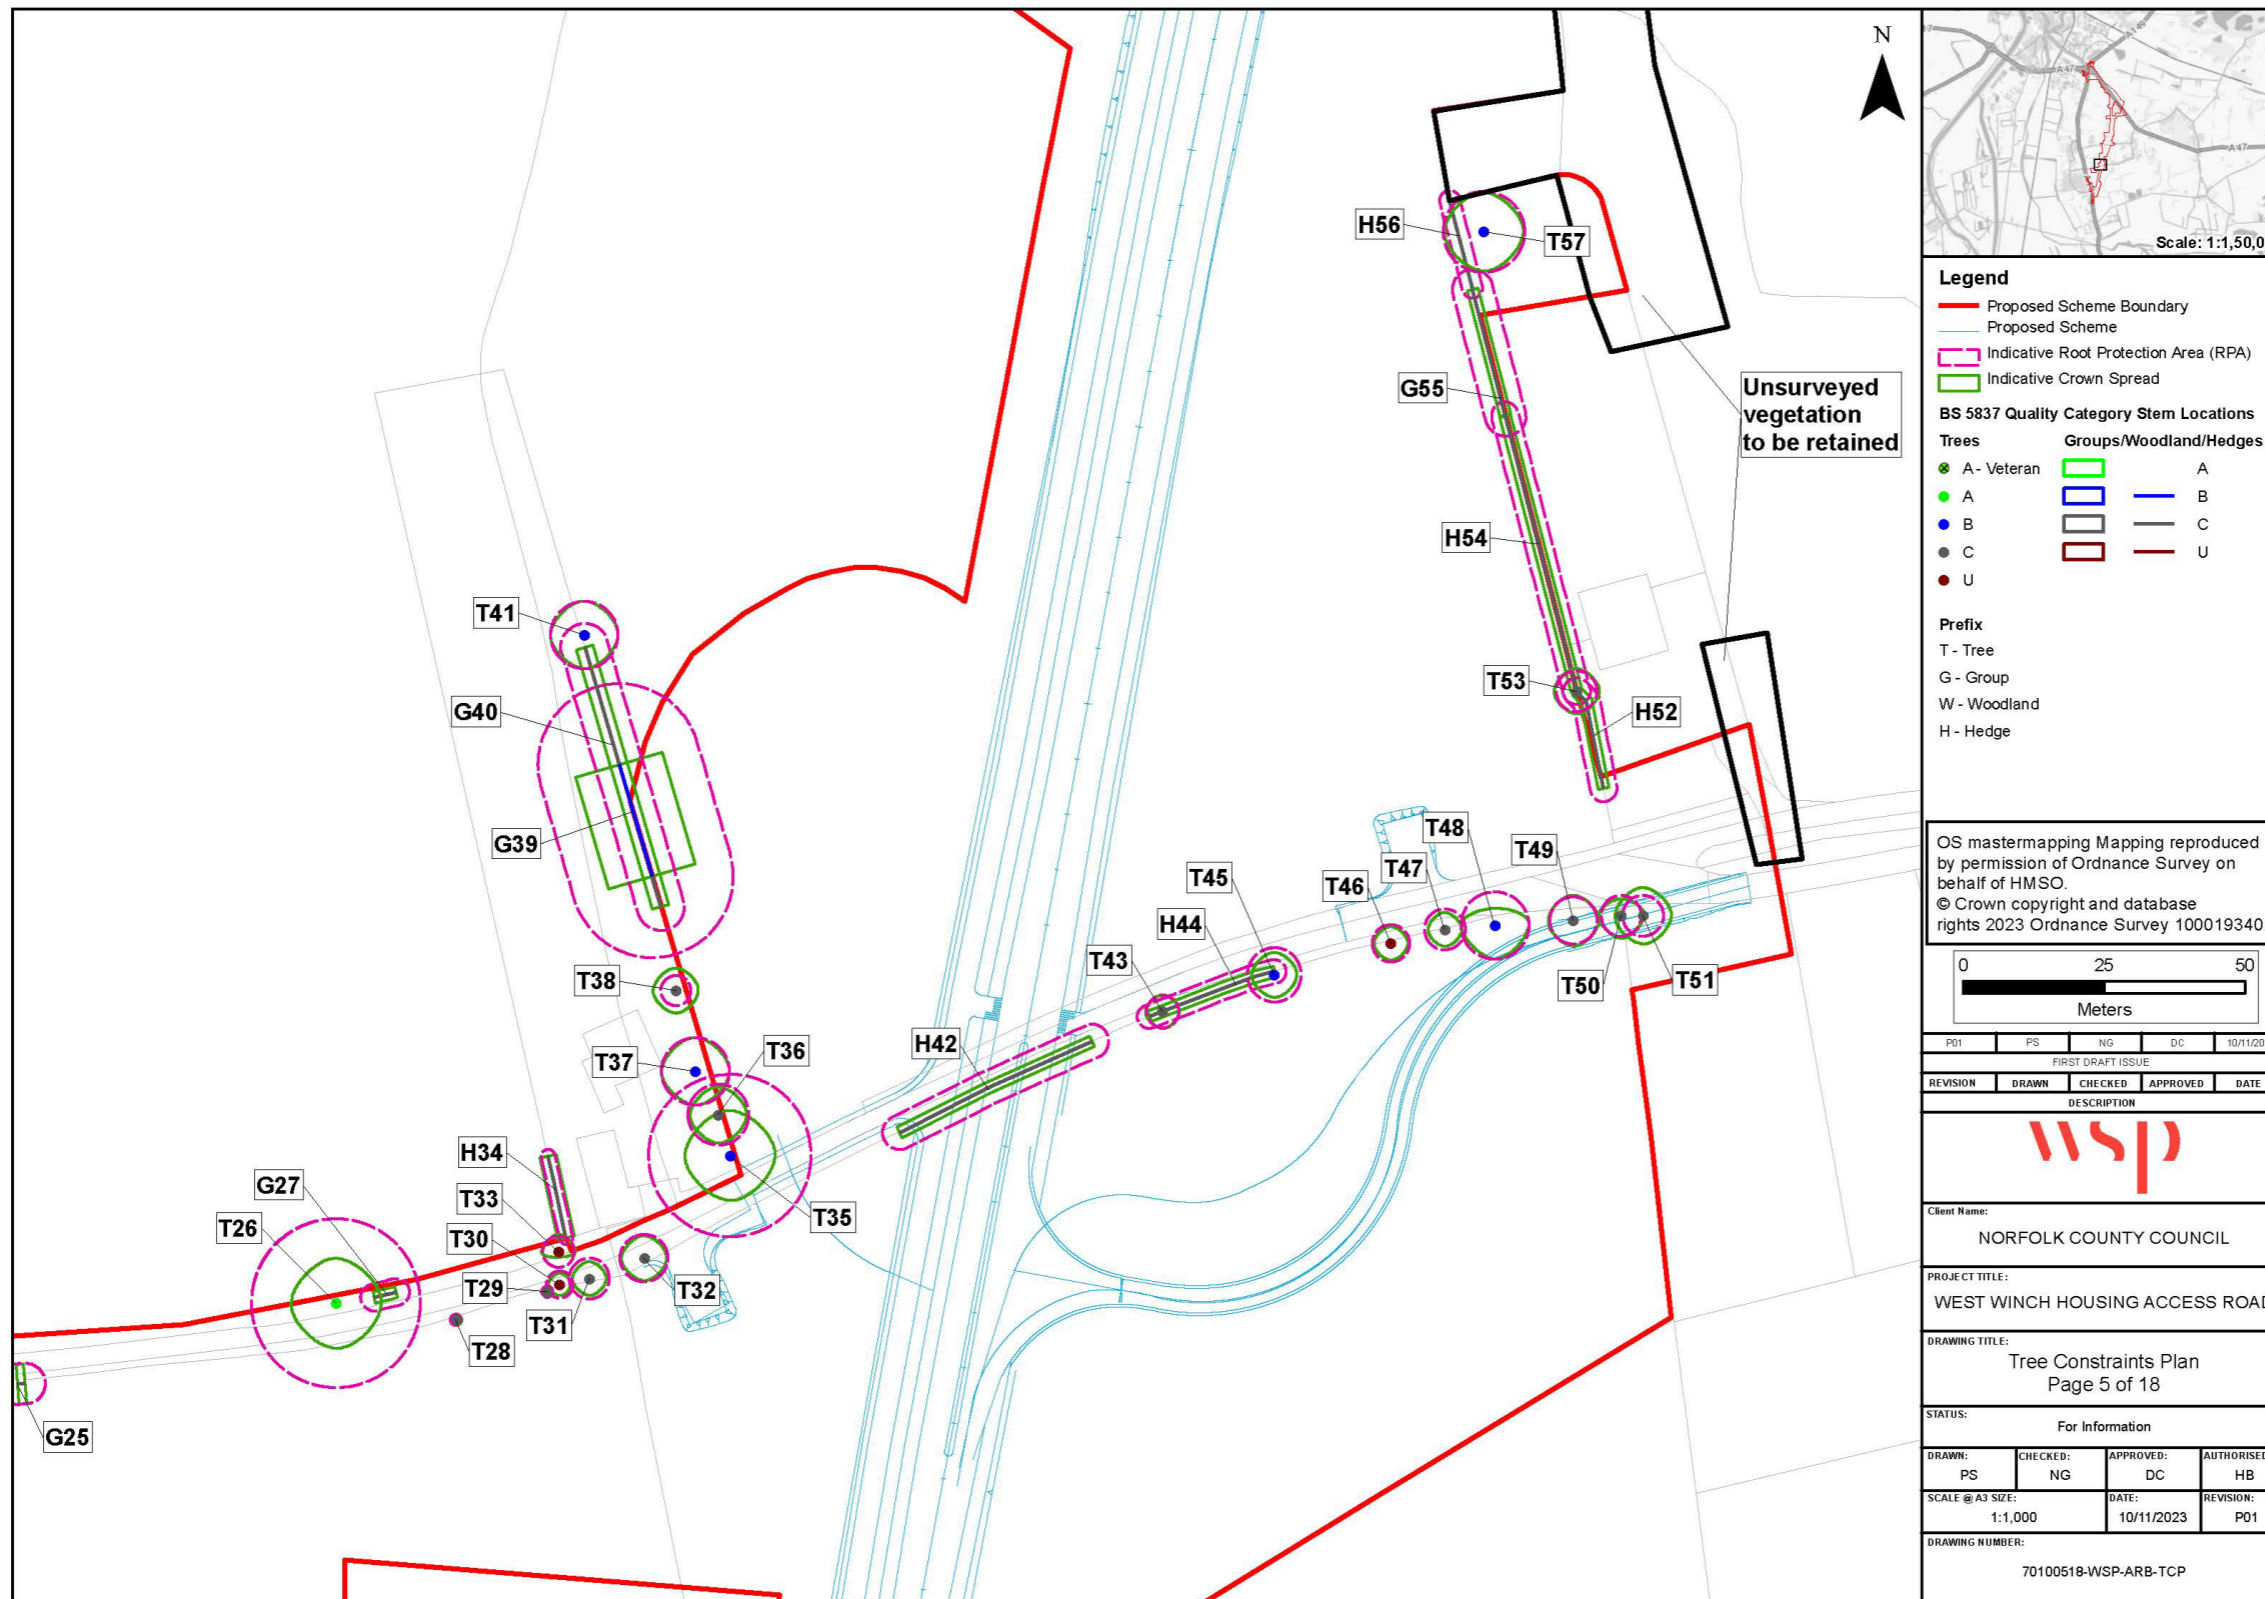

**Legend**

- Proposed Scheme Boundary
- Proposed Scheme
- Indicative Root Protection Area (RPA)
- Indicative Crown Spread

**BS 5837 Quality Category Stem Locations**

Trees	Groups/Woodland/Hedges	
A - Veteran	A	
A	B	
B	C	
C	U	
U		

**Prefix**

- T - Tree
- G - Group
- W - Woodland
- H - Hedge

OS mastermapping Mapping reproduced by permission of Ordnance Survey on behalf of HMSO.  
© Crown copyright and database rights 2023 Ordnance Survey 100019340.

0 25 50  
Meters


P01	PS	NG	DC	10/11/2023
FIRST DRAFT ISSUE				
REVISION	DRAWN	CHECKED	APPROVED	DATE
DESCRIPTION				
				
Client Name: NORFOLK COUNTY COUNCIL				
PROJECT TITLE: WEST WINCH HOUSING ACCESS ROAD				
DRAWING TITLE: Tree Constraints Plan Page 5 of 18				
STATUS: For Information				
DRAWN:	CHECKED:	APPROVED:	AUTHORISED:	
PS	NG	DC	HB	
SCALE @ A3 SIZE: 1:1,000		DATE: 10/11/2023	REVISION: P01	
DRAWING NUMBER: 70100518-WSP-ARB-TCP				



Figure 1-6 – Tree Constraints Plan – Page 6 of 18

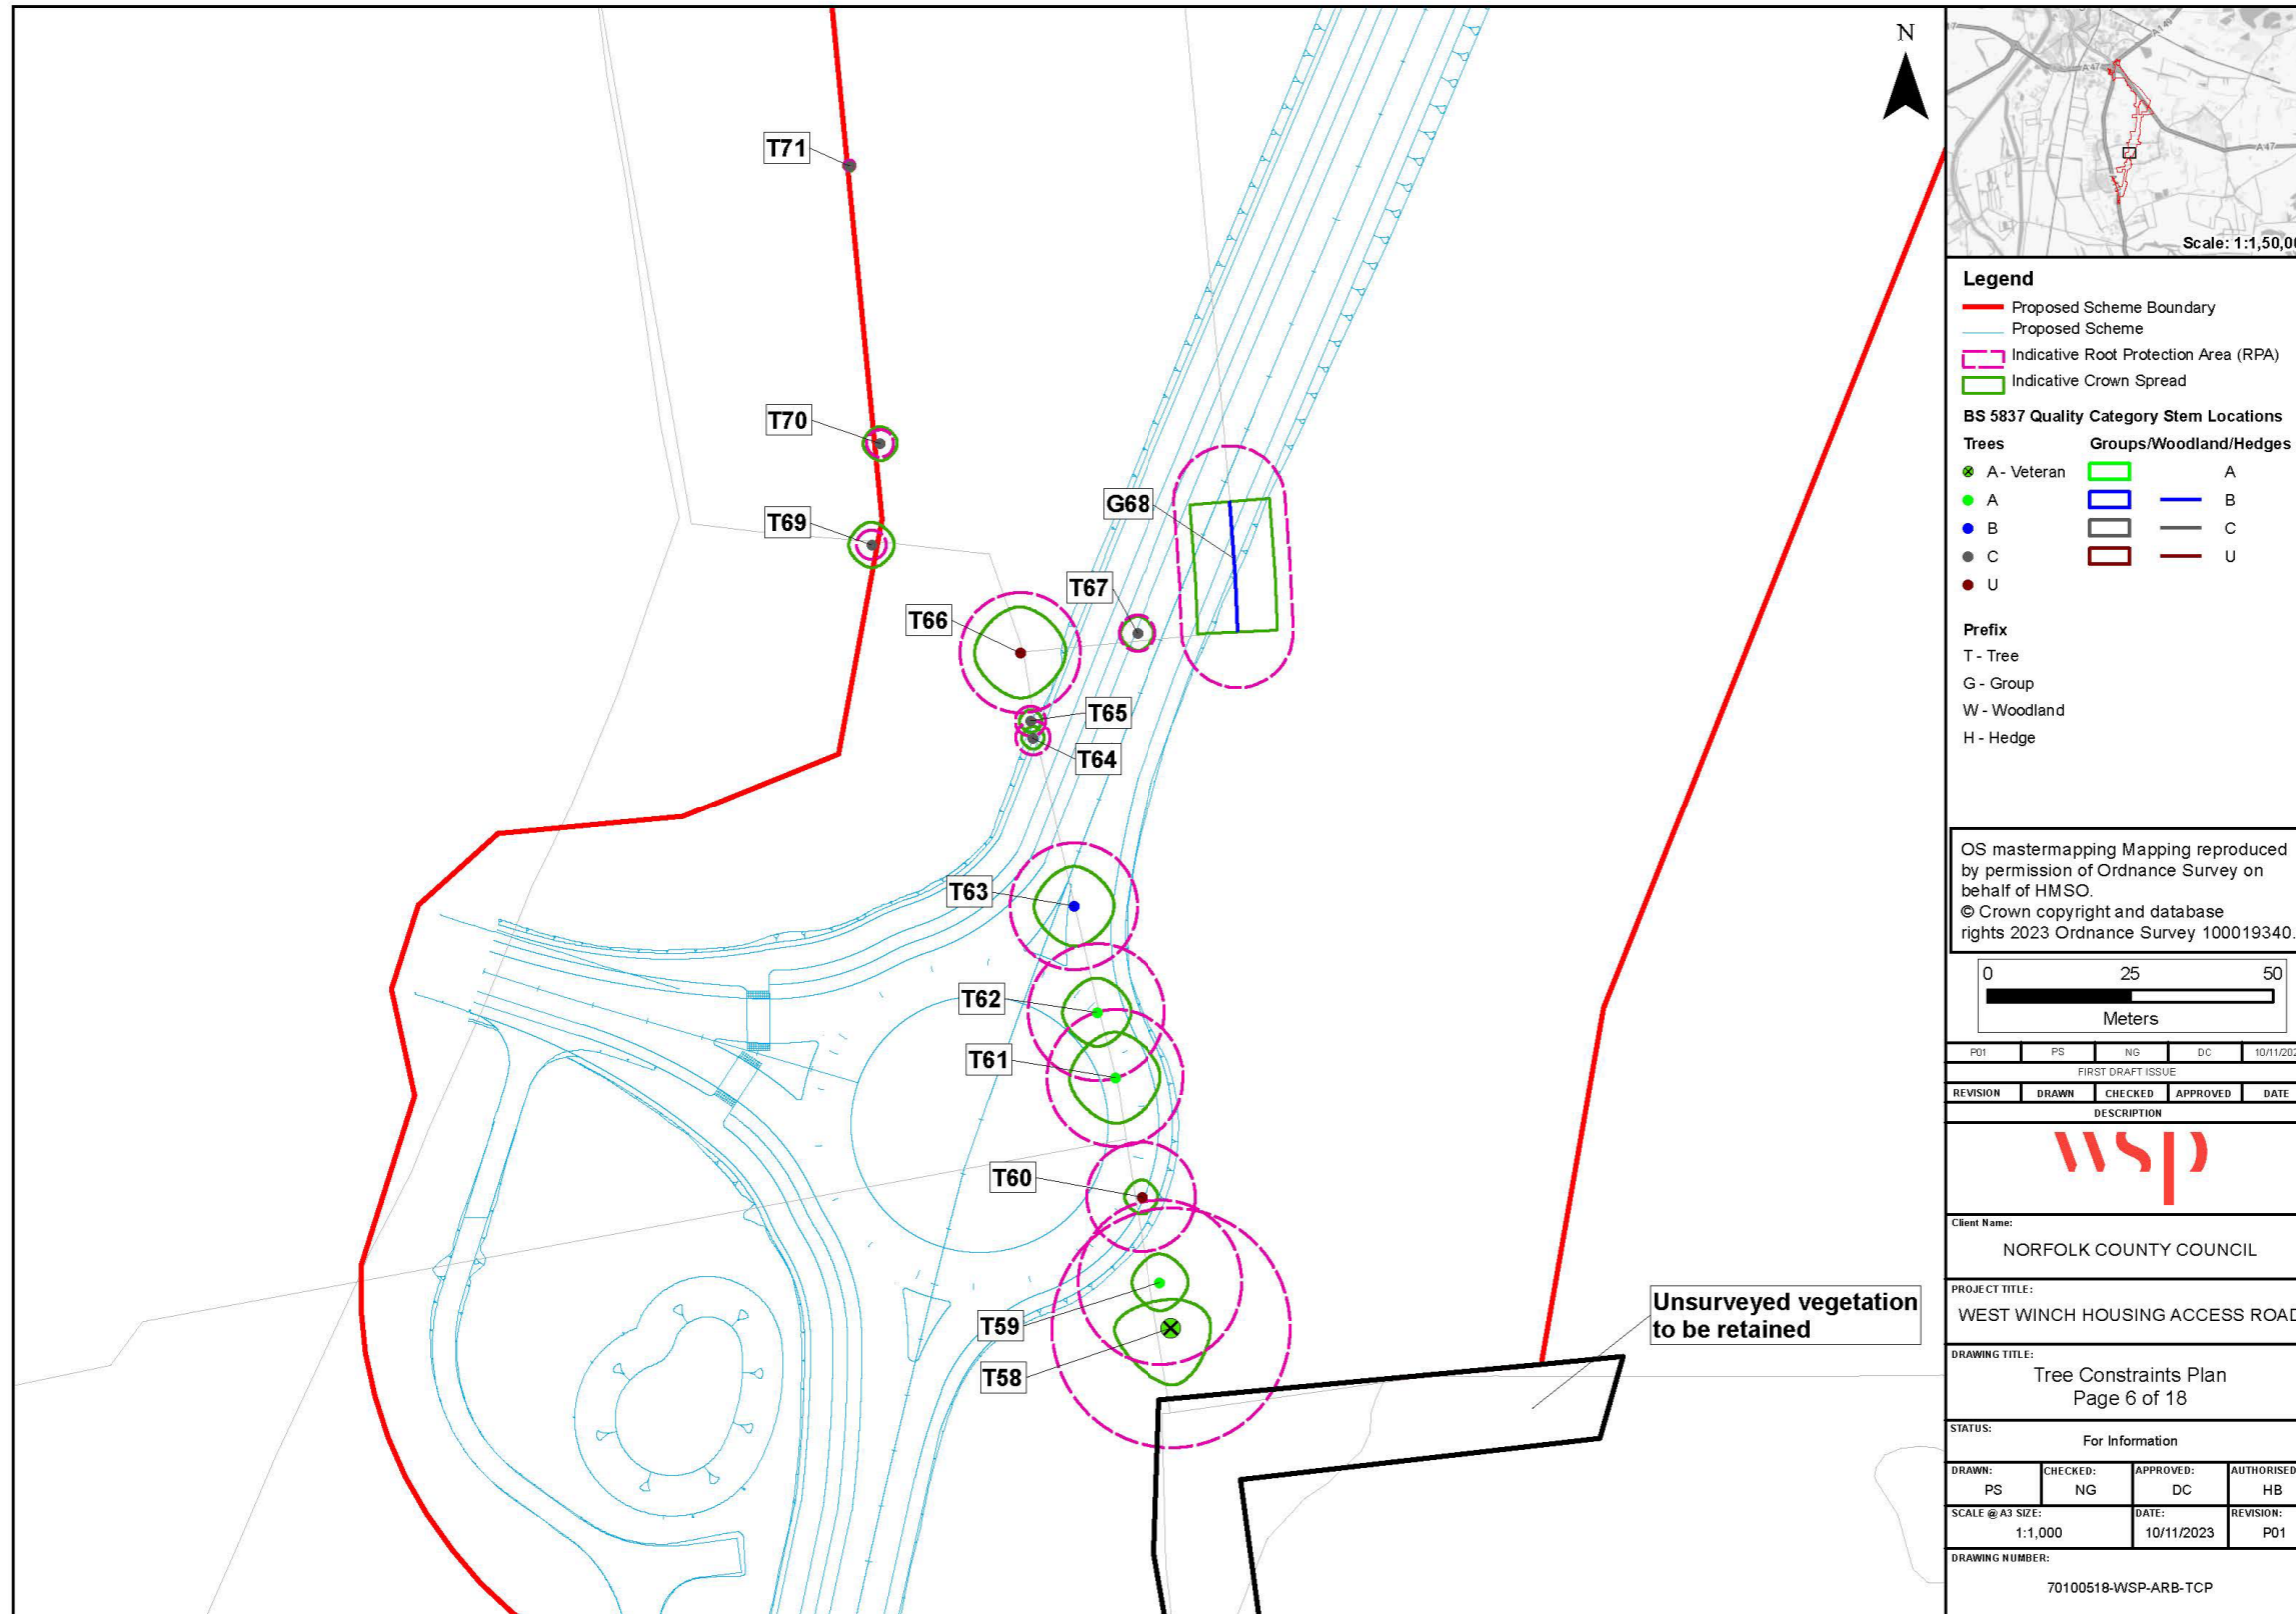


Figure 1-7 – Tree Constraints Plan – Page 7 of 18

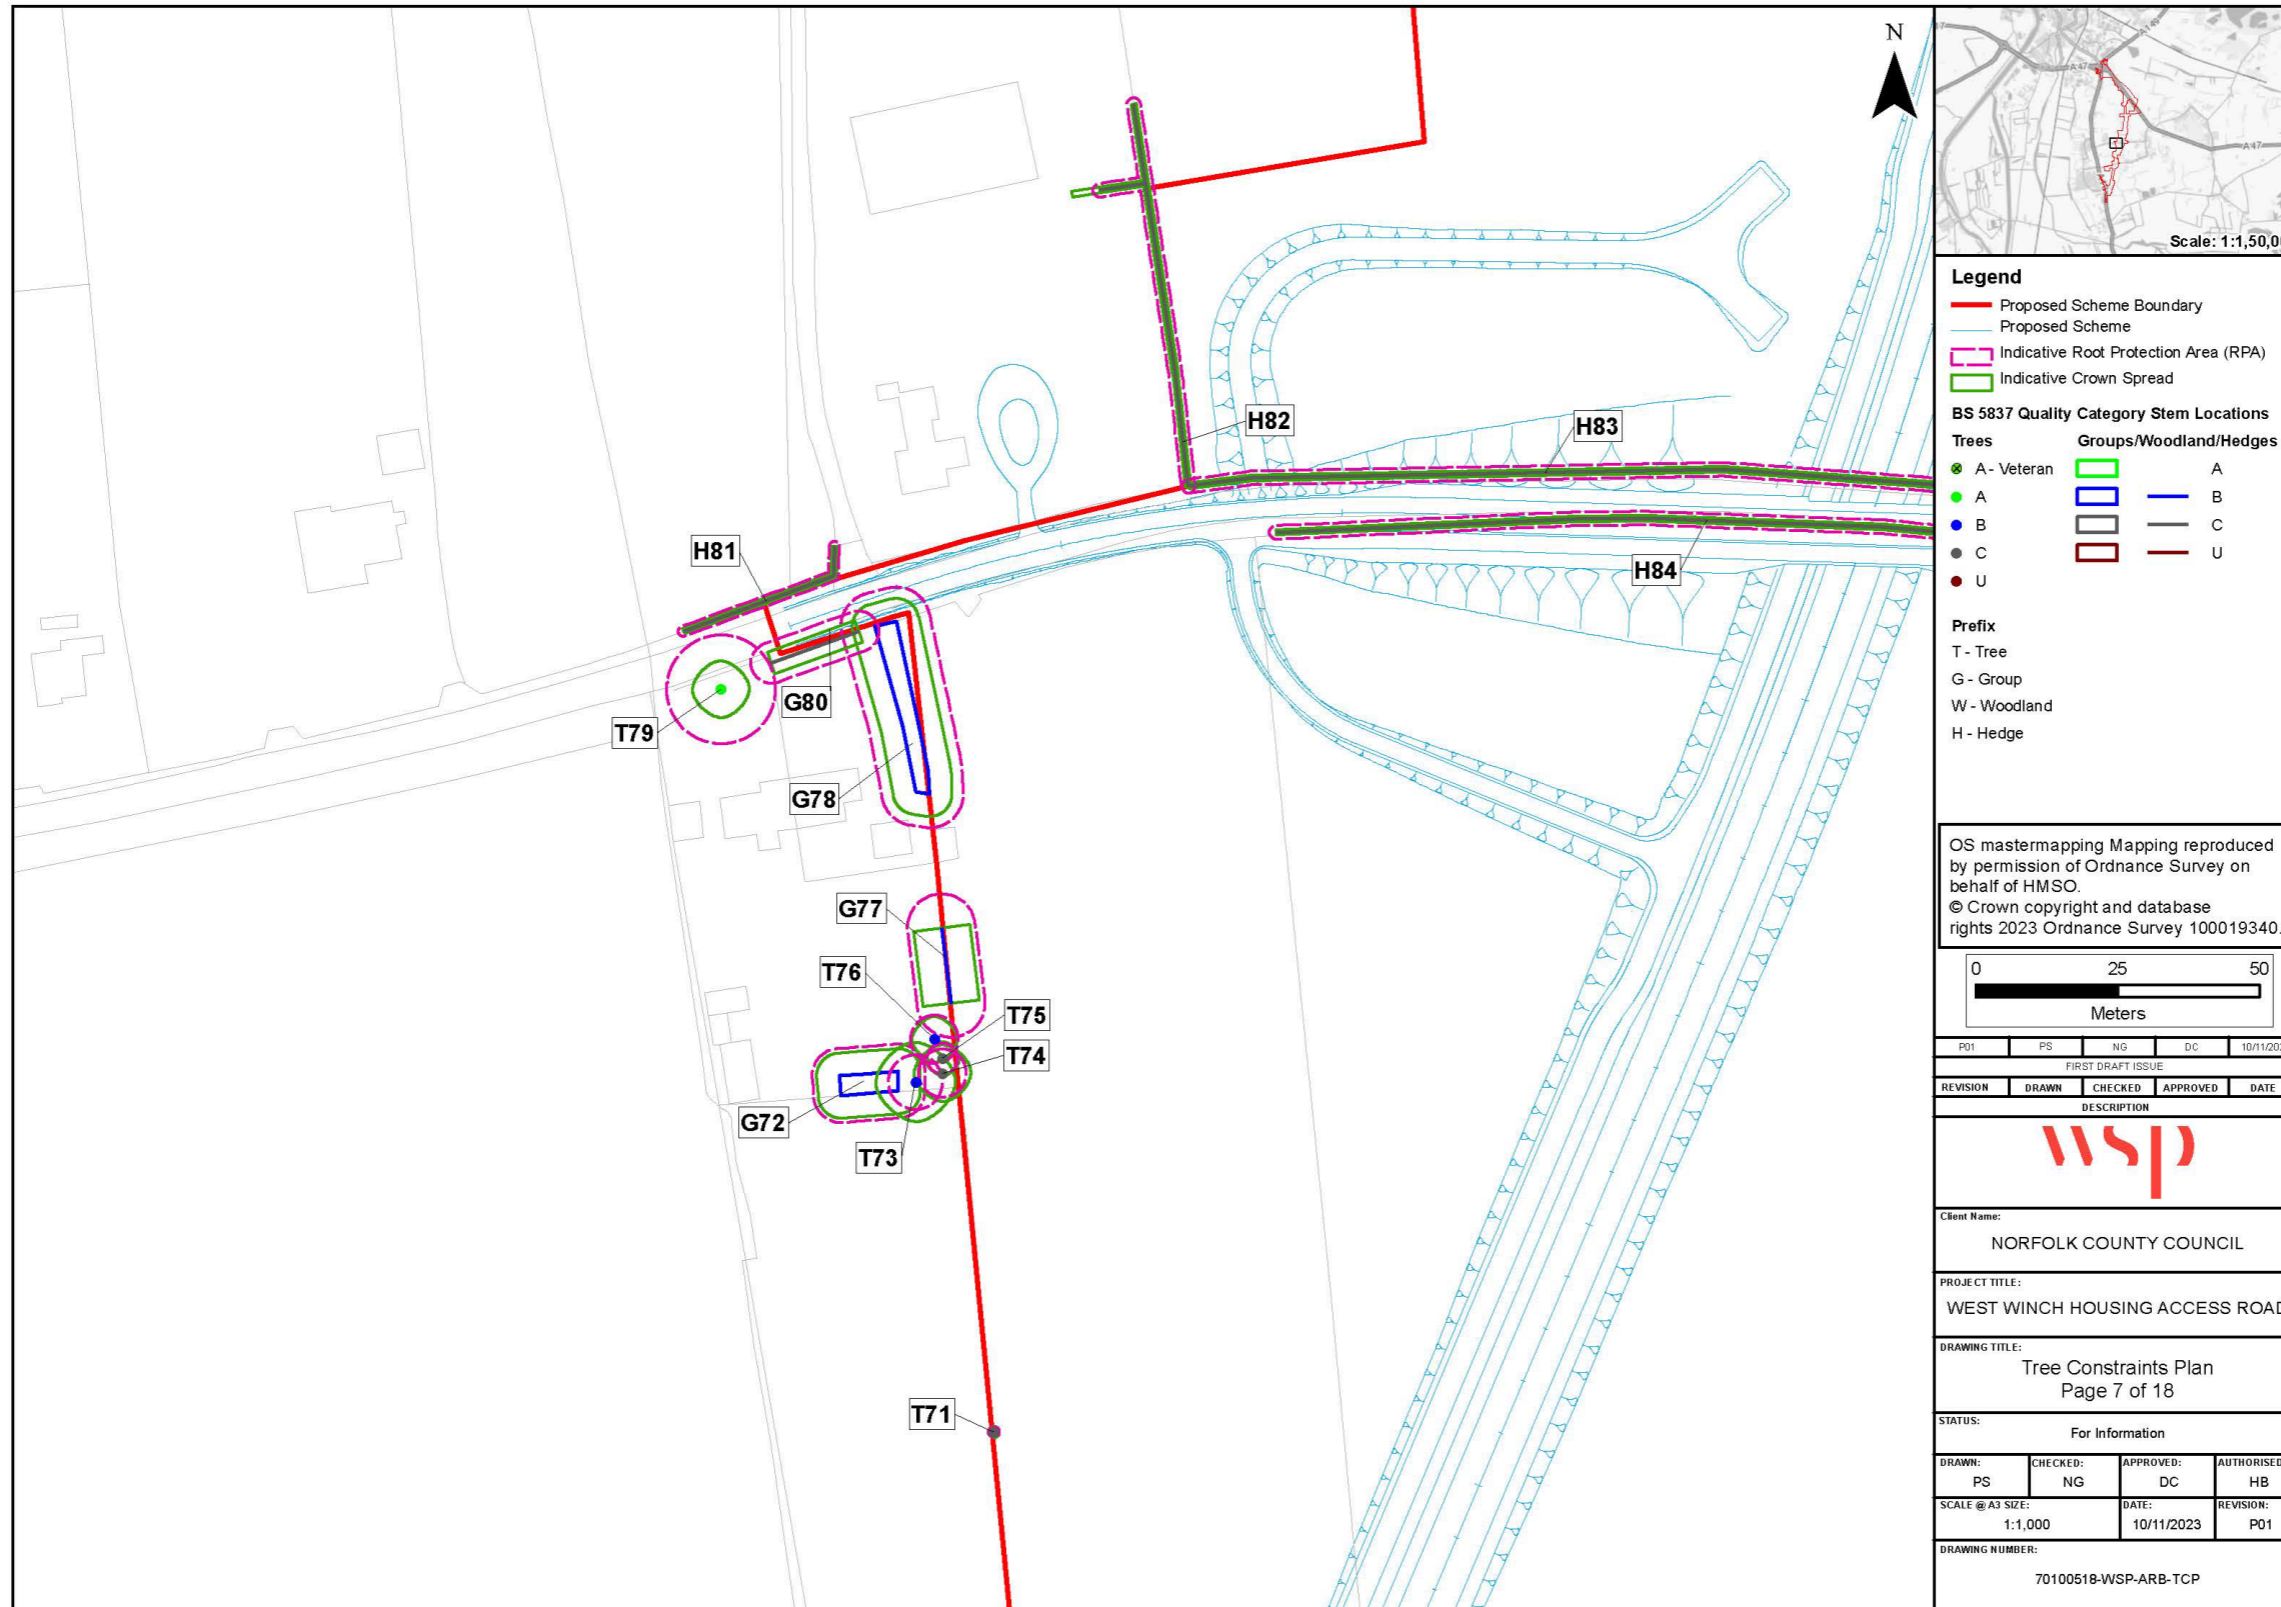


Figure 1-8 – Tree Constraints Plan – Page 8 of 18

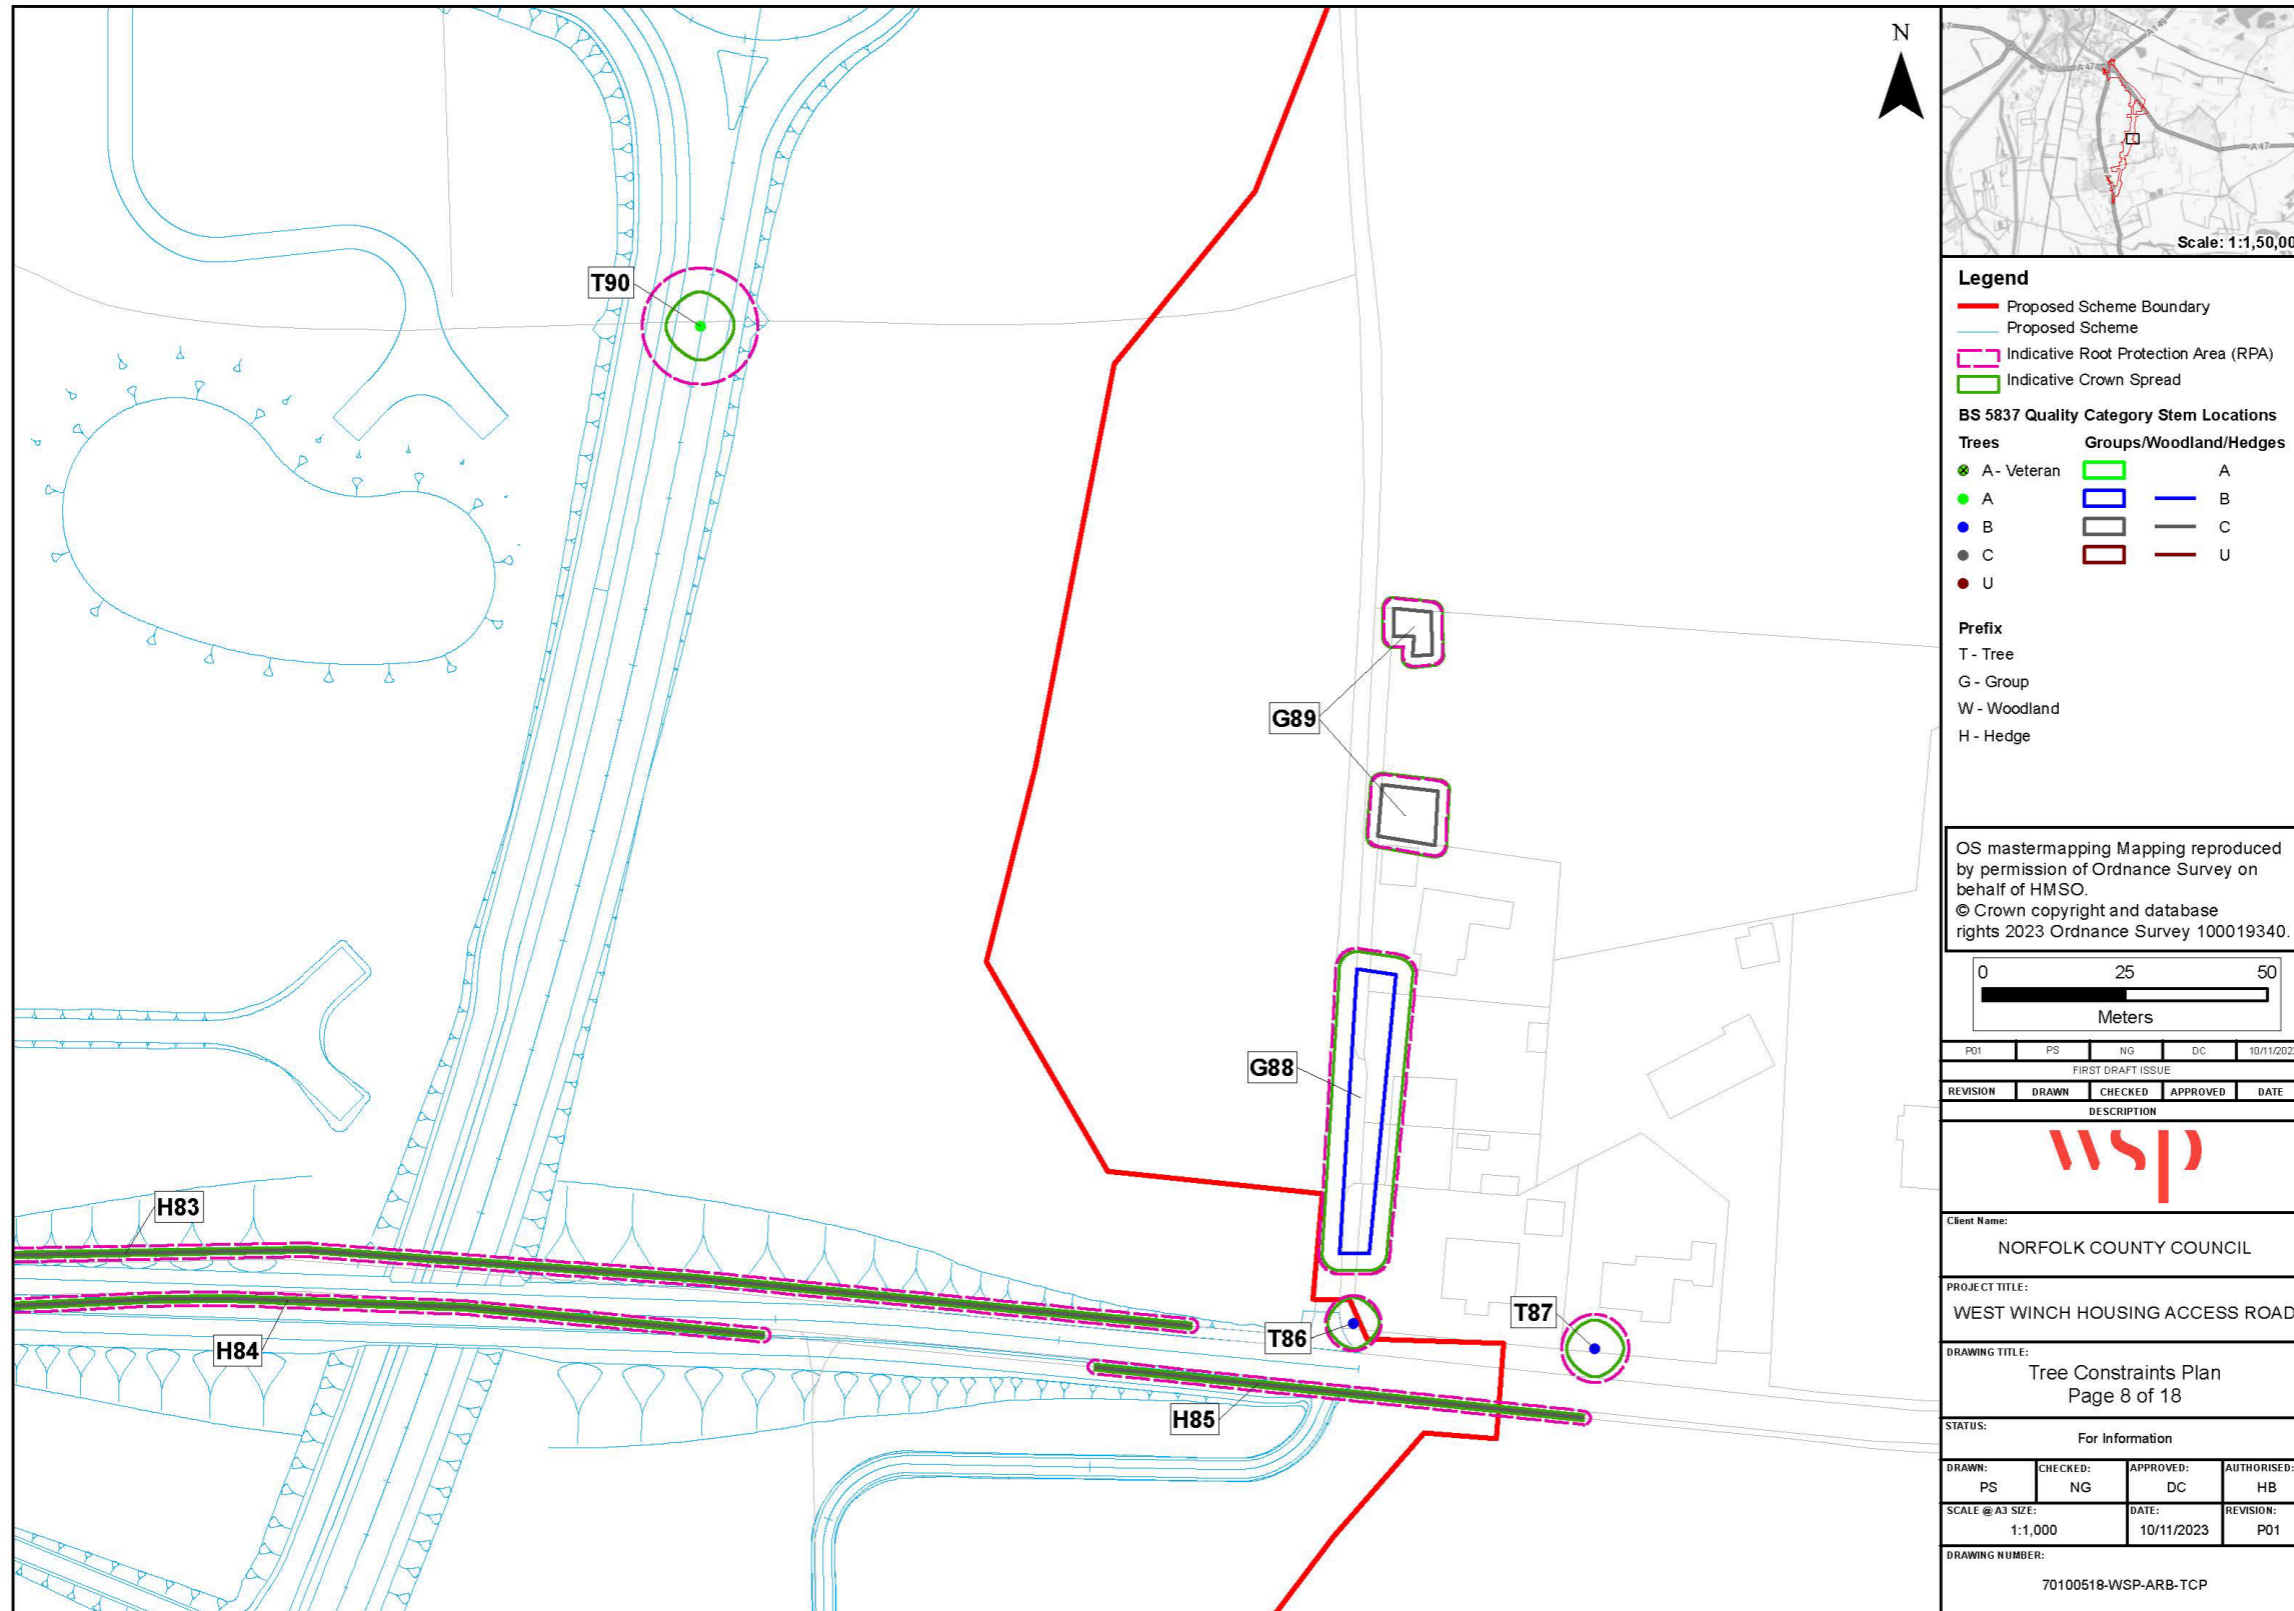


Figure 1-9 – Tree Constraints Plan – Page 9 of 18

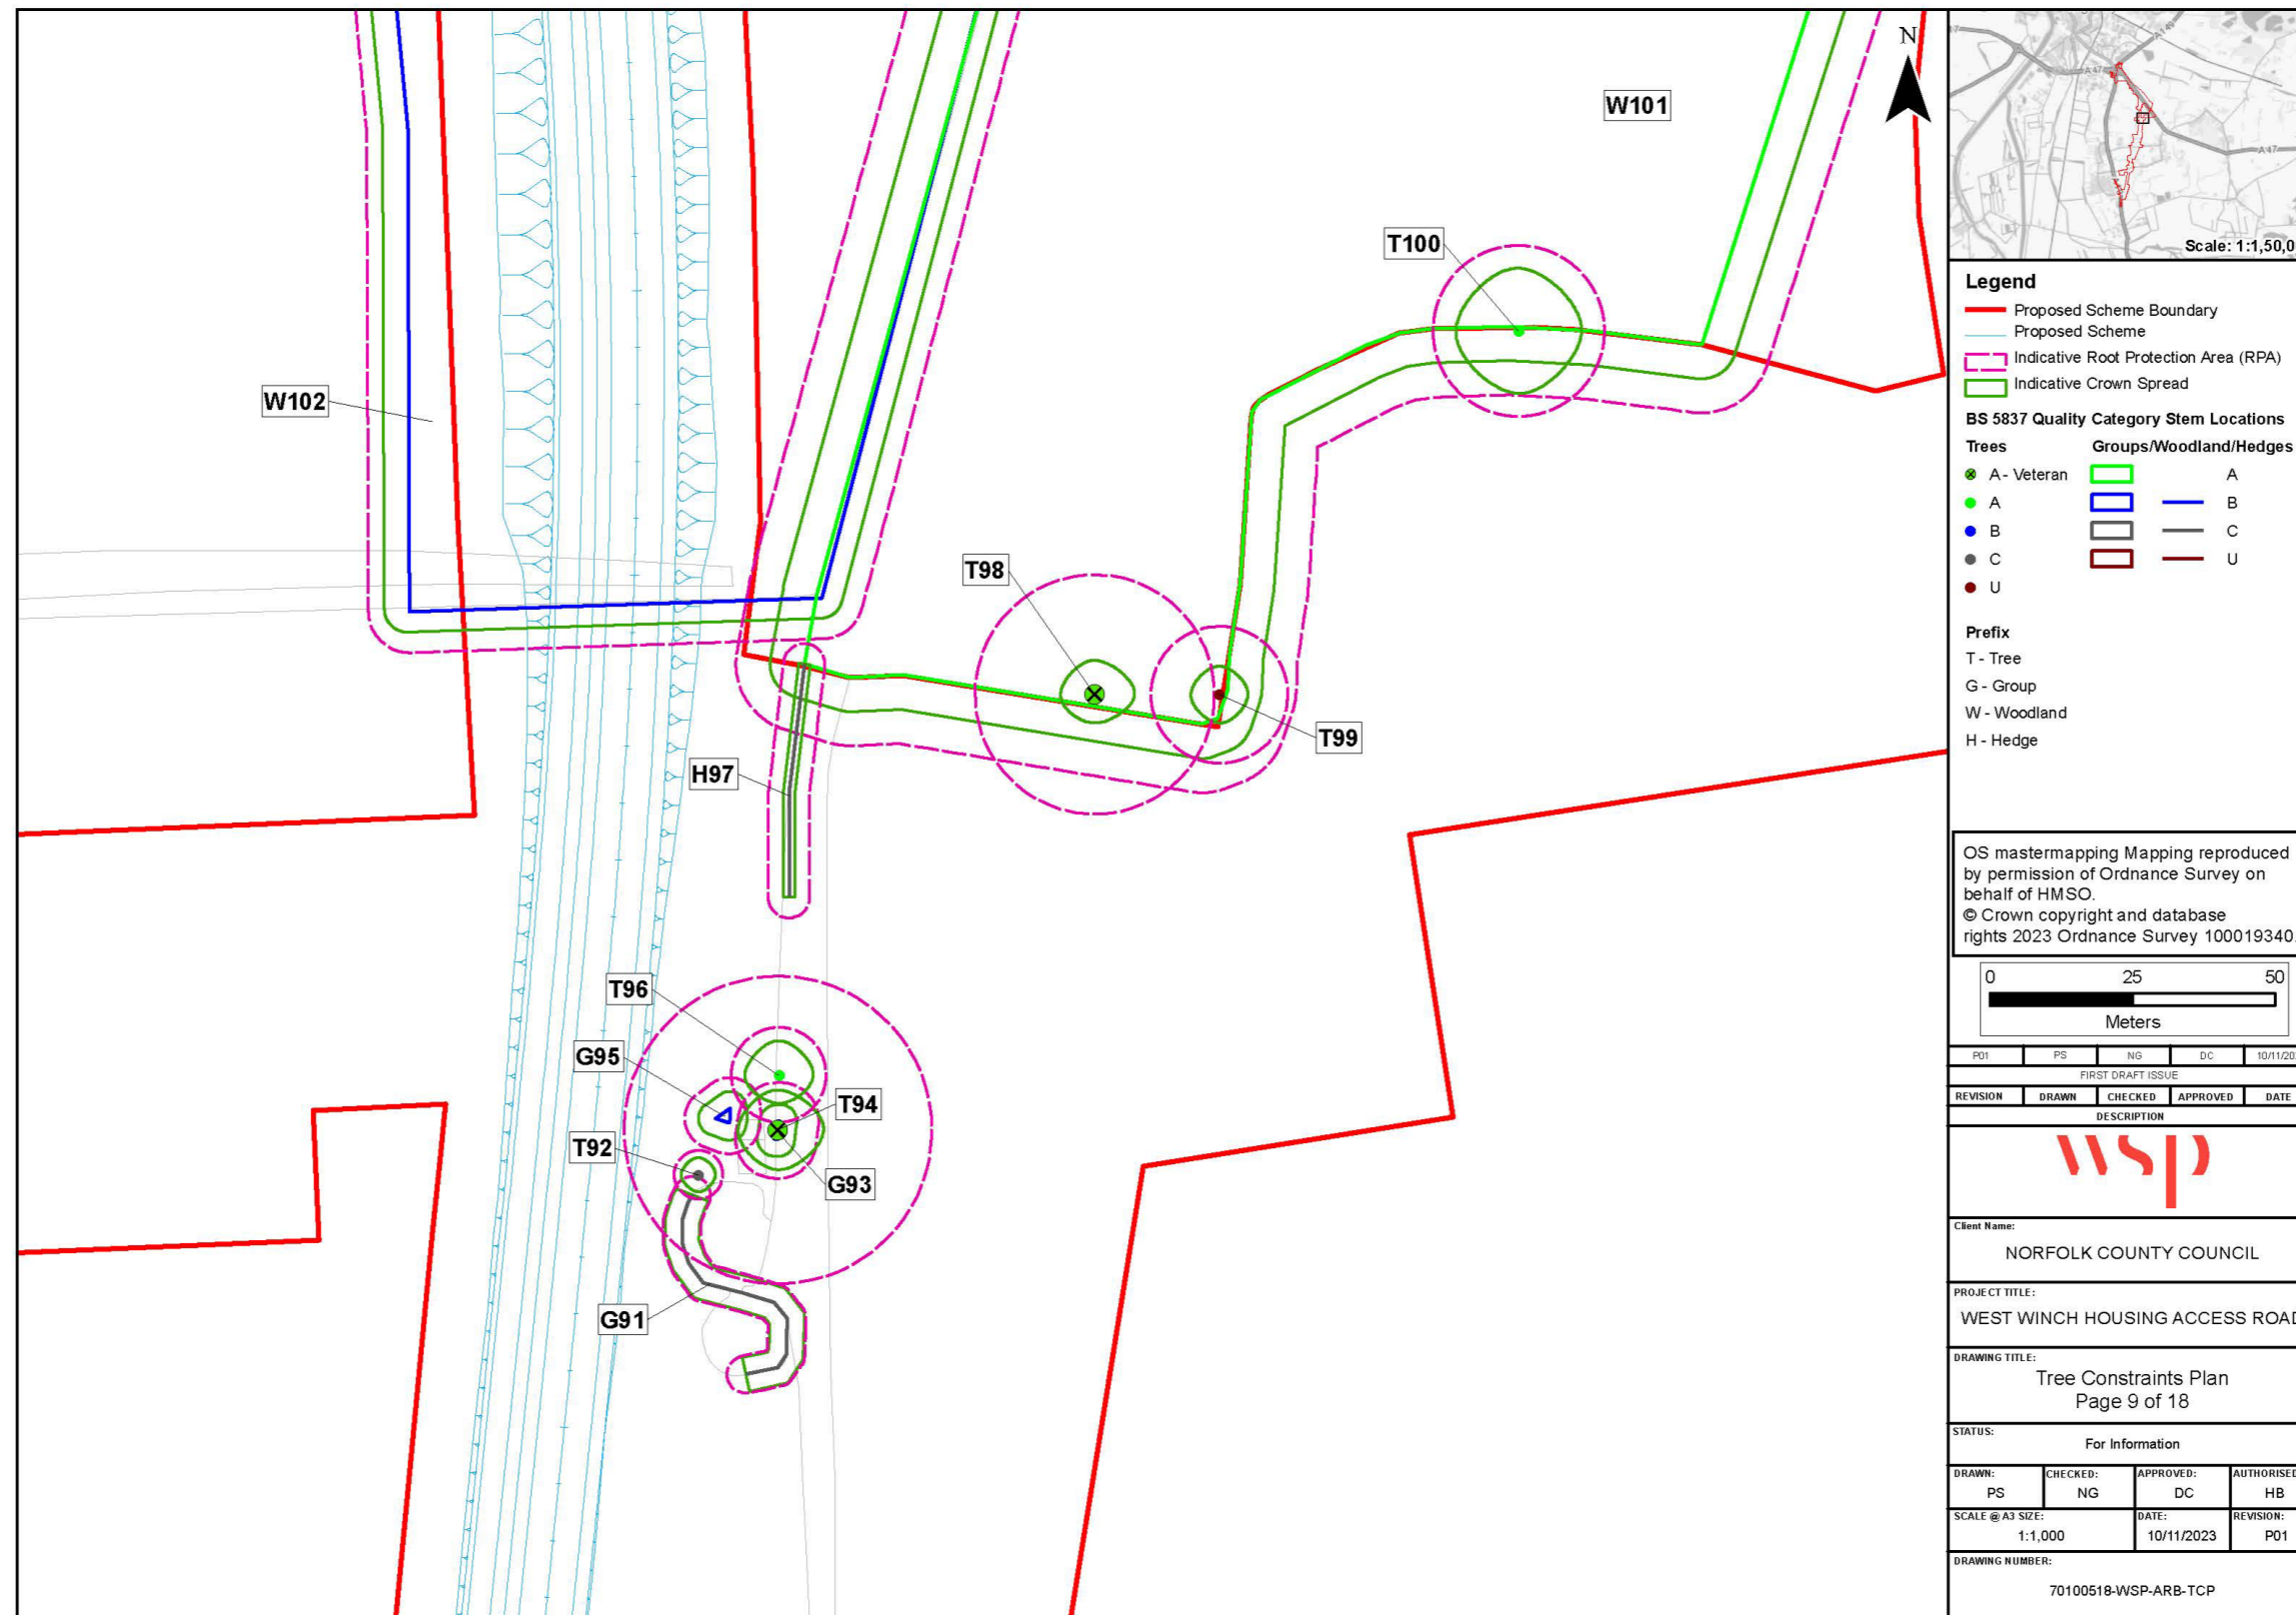


Figure 1-10 – Tree Constraints Plan – Page 10 of 18

