


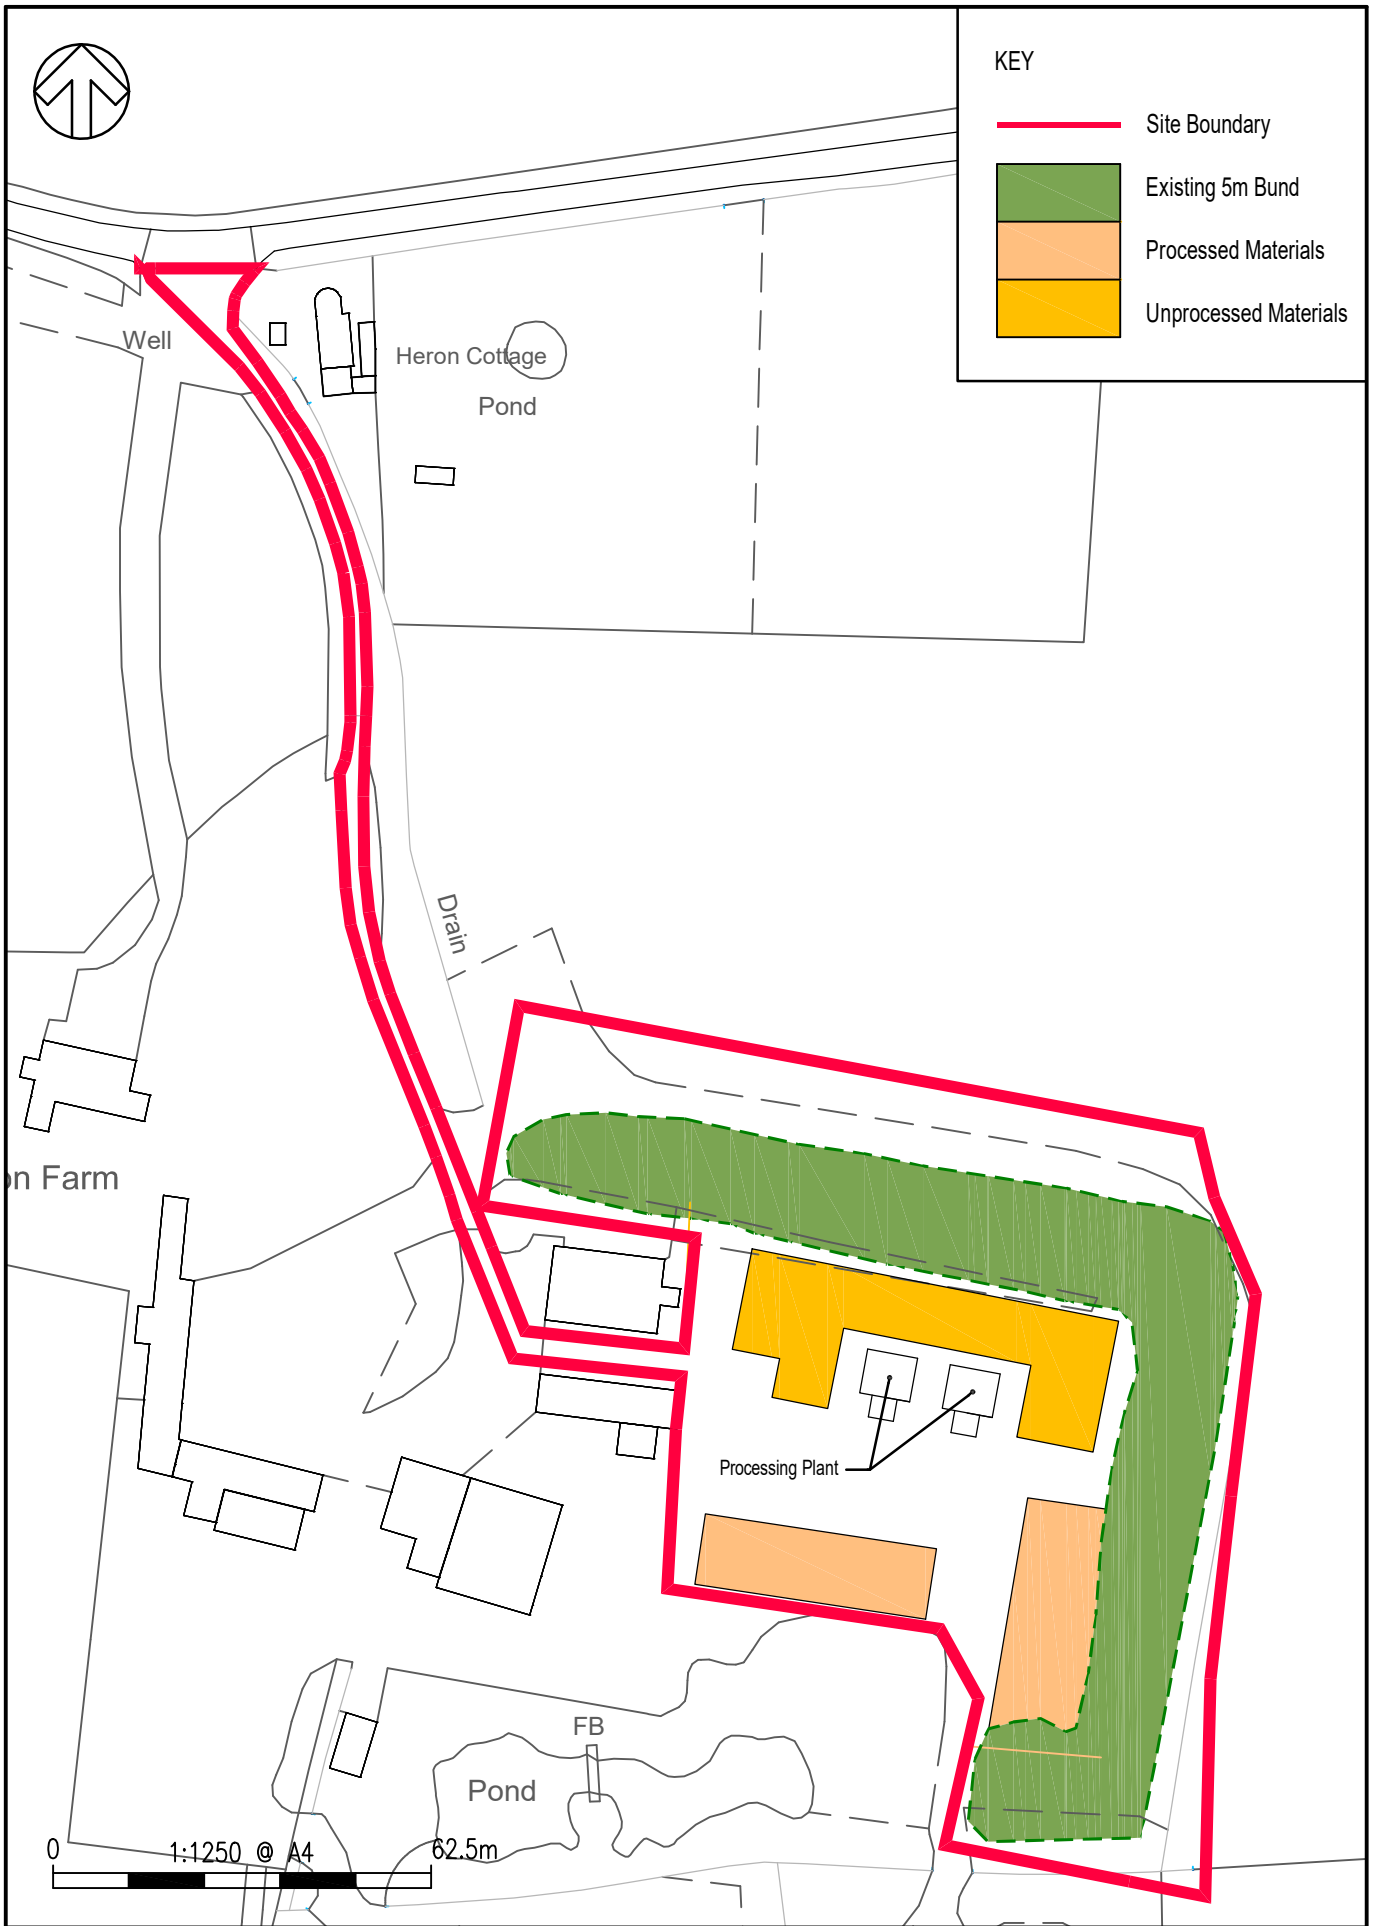

KEY

- Site Boundary
- Existing 5m Bund
- Processed Materials
- Unprocessed Materials



© Crown copyright and database rights 2022
Ordnance Survey 0100031673



TITLE:

Heron Farm
Attleborough
Site Layout

FIGURE No:

Drawing 002
09.11.2022 Rev D