

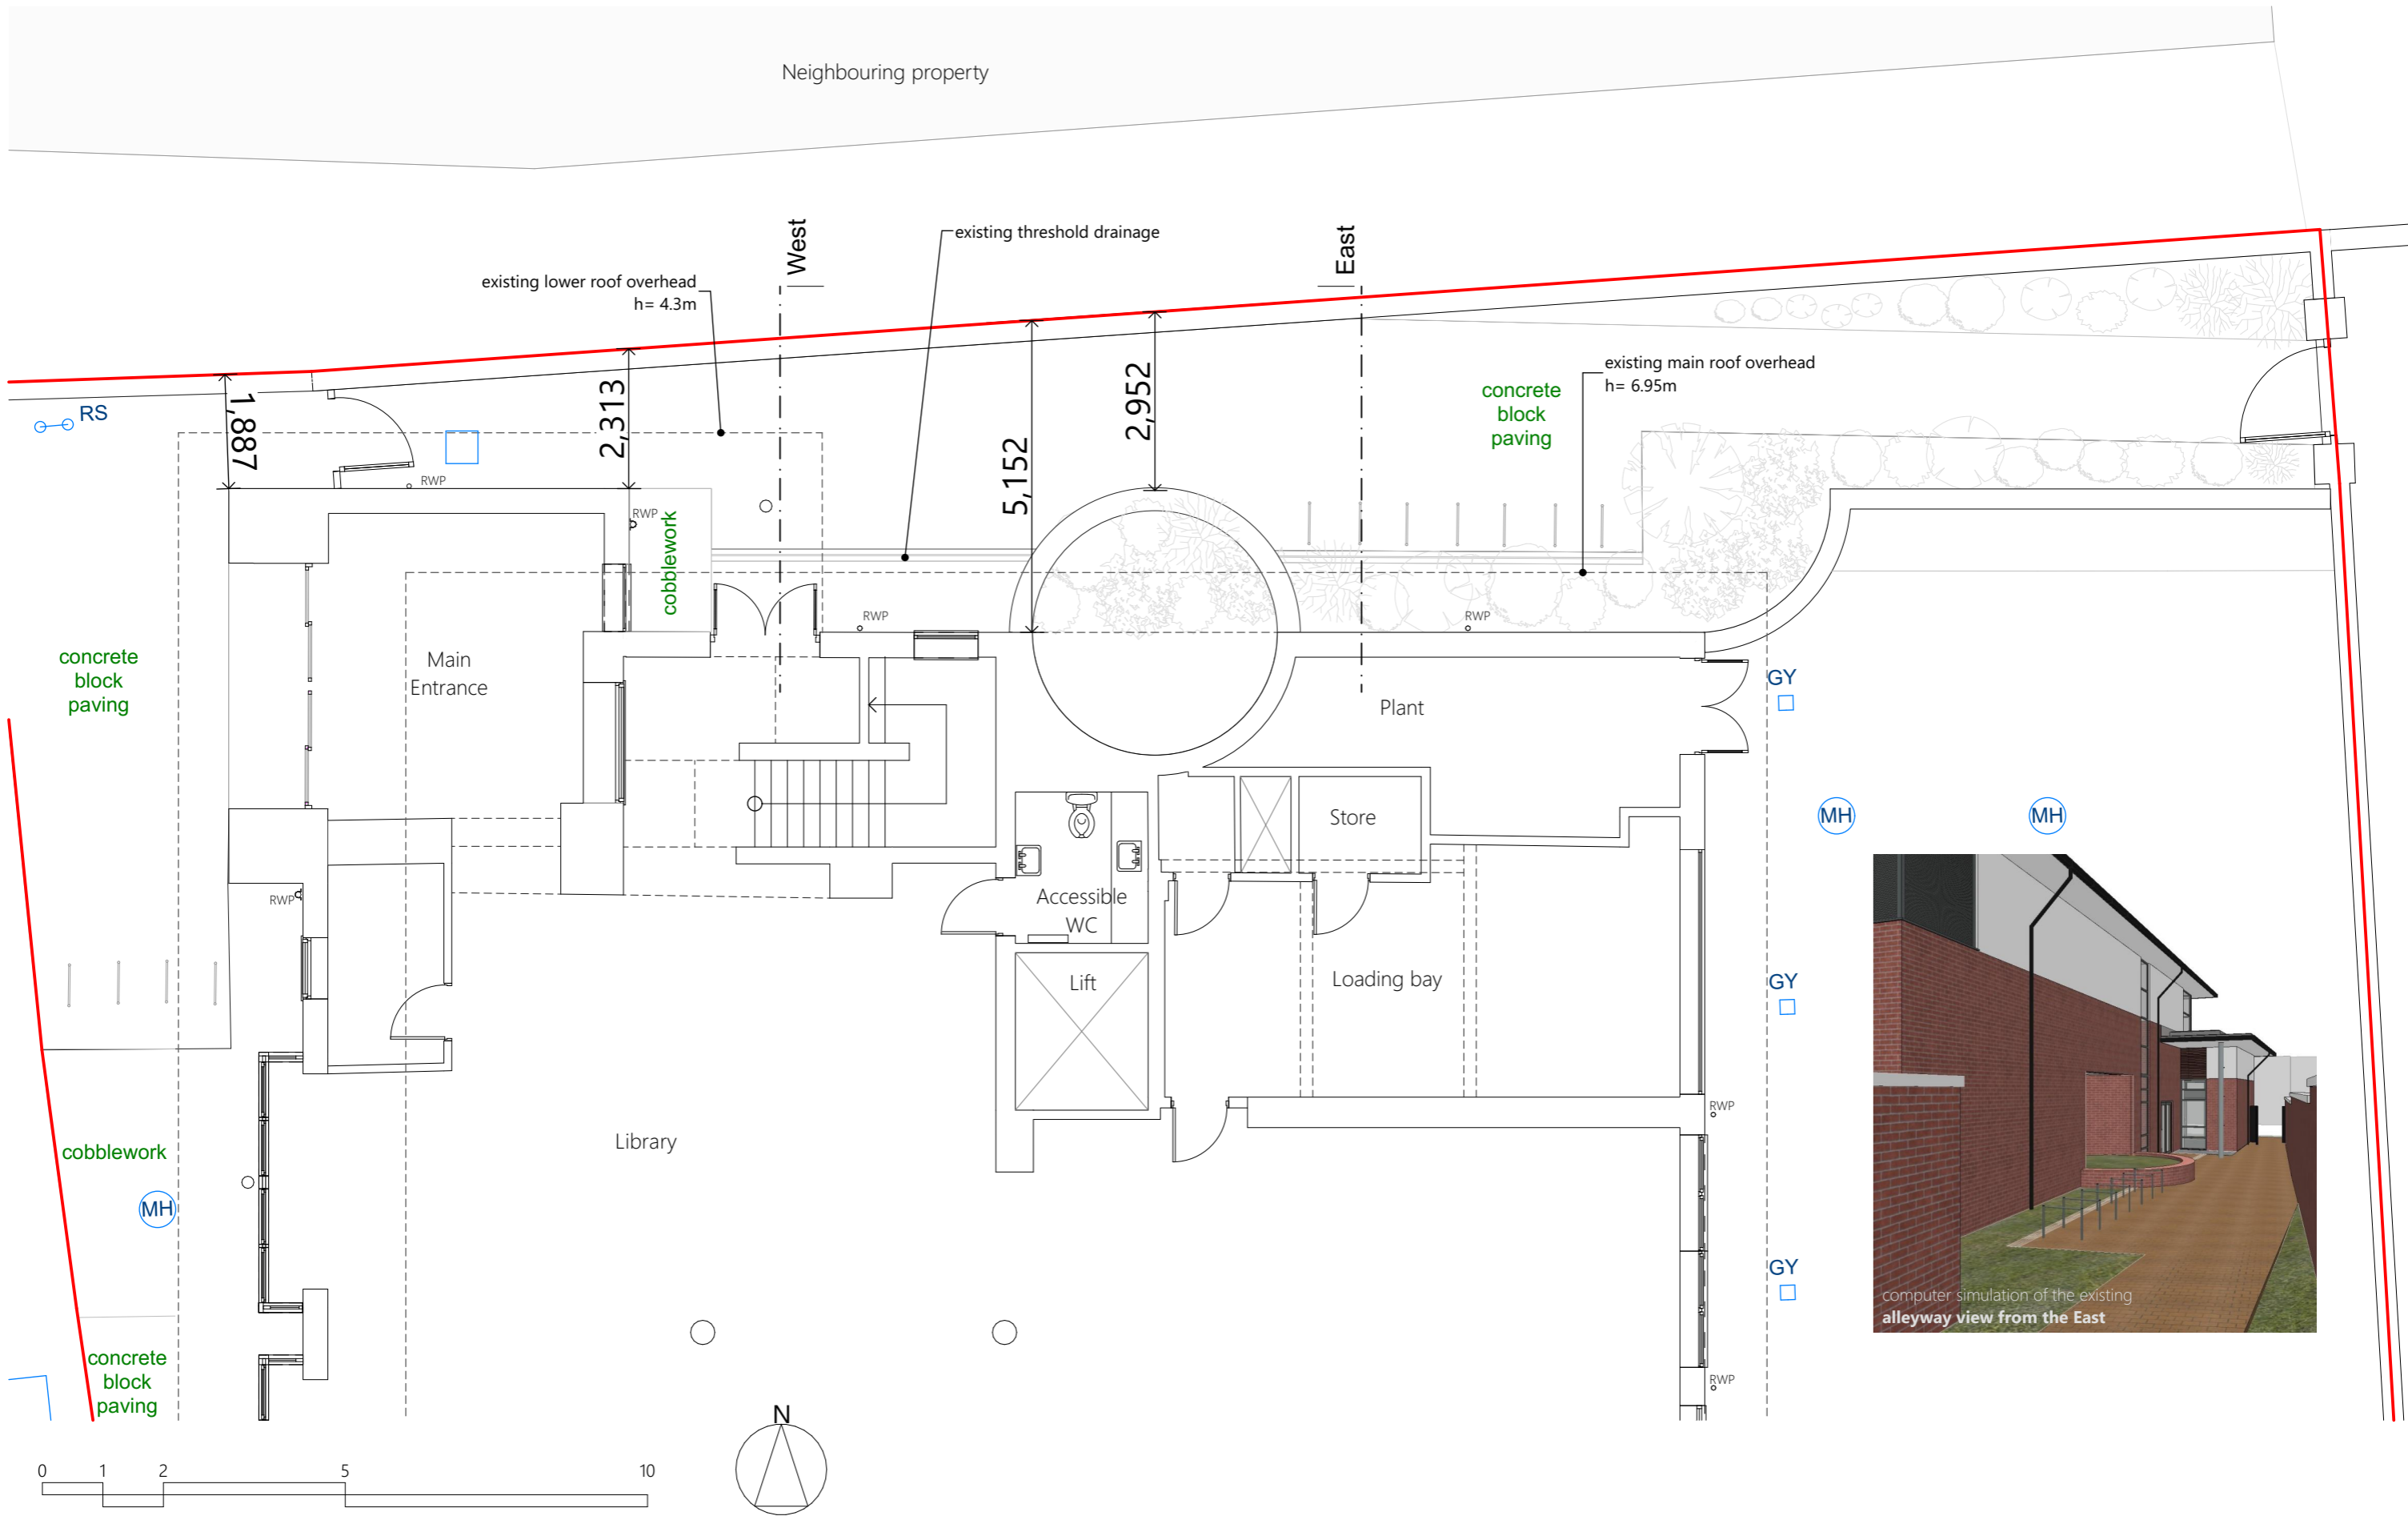


**Existing Site Plan 1:200**


**Location Plan 1:1250**

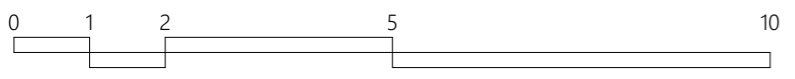

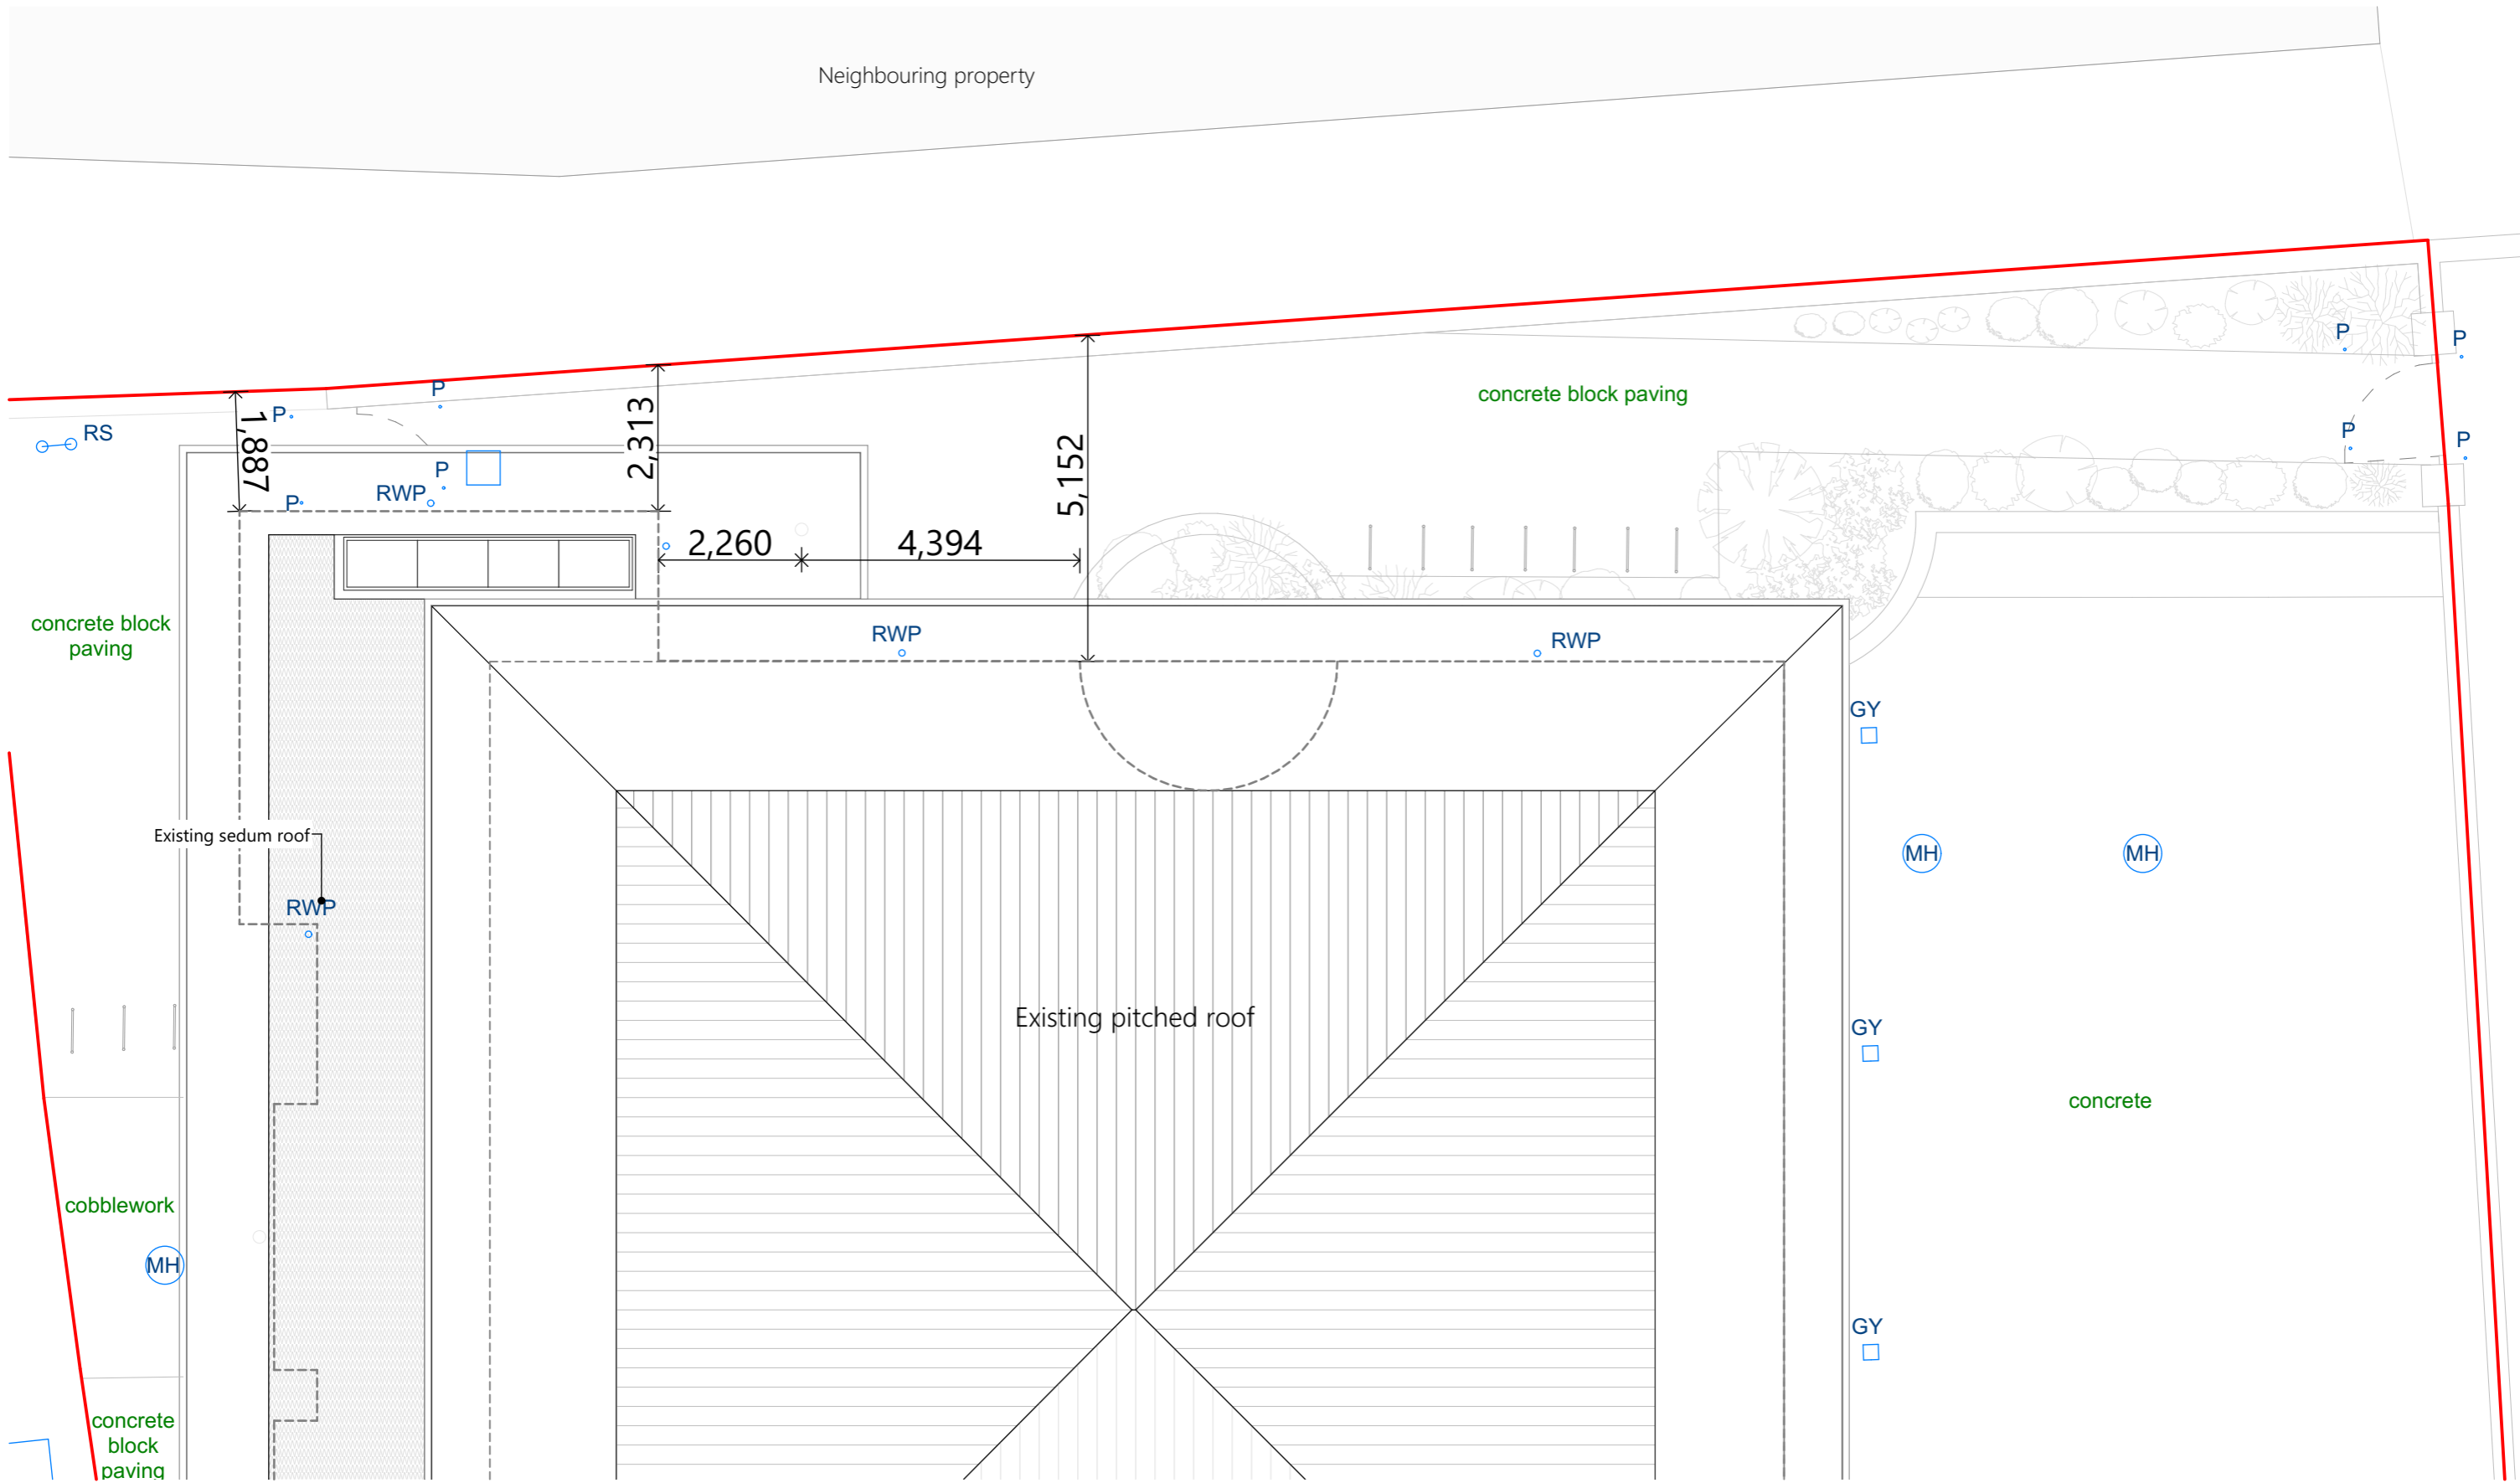

**MOPA**  
 MATTER OF PLACE ARCHITECTS CIC

@moparchitects  
 mop-a.co.uk  
 office@mop-a.co.uk  
 Matter of Place Architects CIC

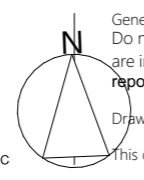

General Notes  
 Do not scale from this drawing; use written dimensions. All measurements are in mm unless otherwise stated. Verify all dimensions on site and report any discrepancies.  
 Drawing to be read in conjunction with other MOPA information and schedules.  
 This drawing is copyright.

ISSUE : - 12.02.2024 Issued to Planning  
 A 19.04.2024 Issued to Planning

CLIENT: Norfolk County Council


ADDRESS: Dereham Library, 59 High St, Dereham NR19 1DZ

JOB  
**CHA**  
 DEREHAM  
 1:100  
 @A3

**EX 110**  
 Existing Roof Plan


REV  
**A**

FOR INFORMATION

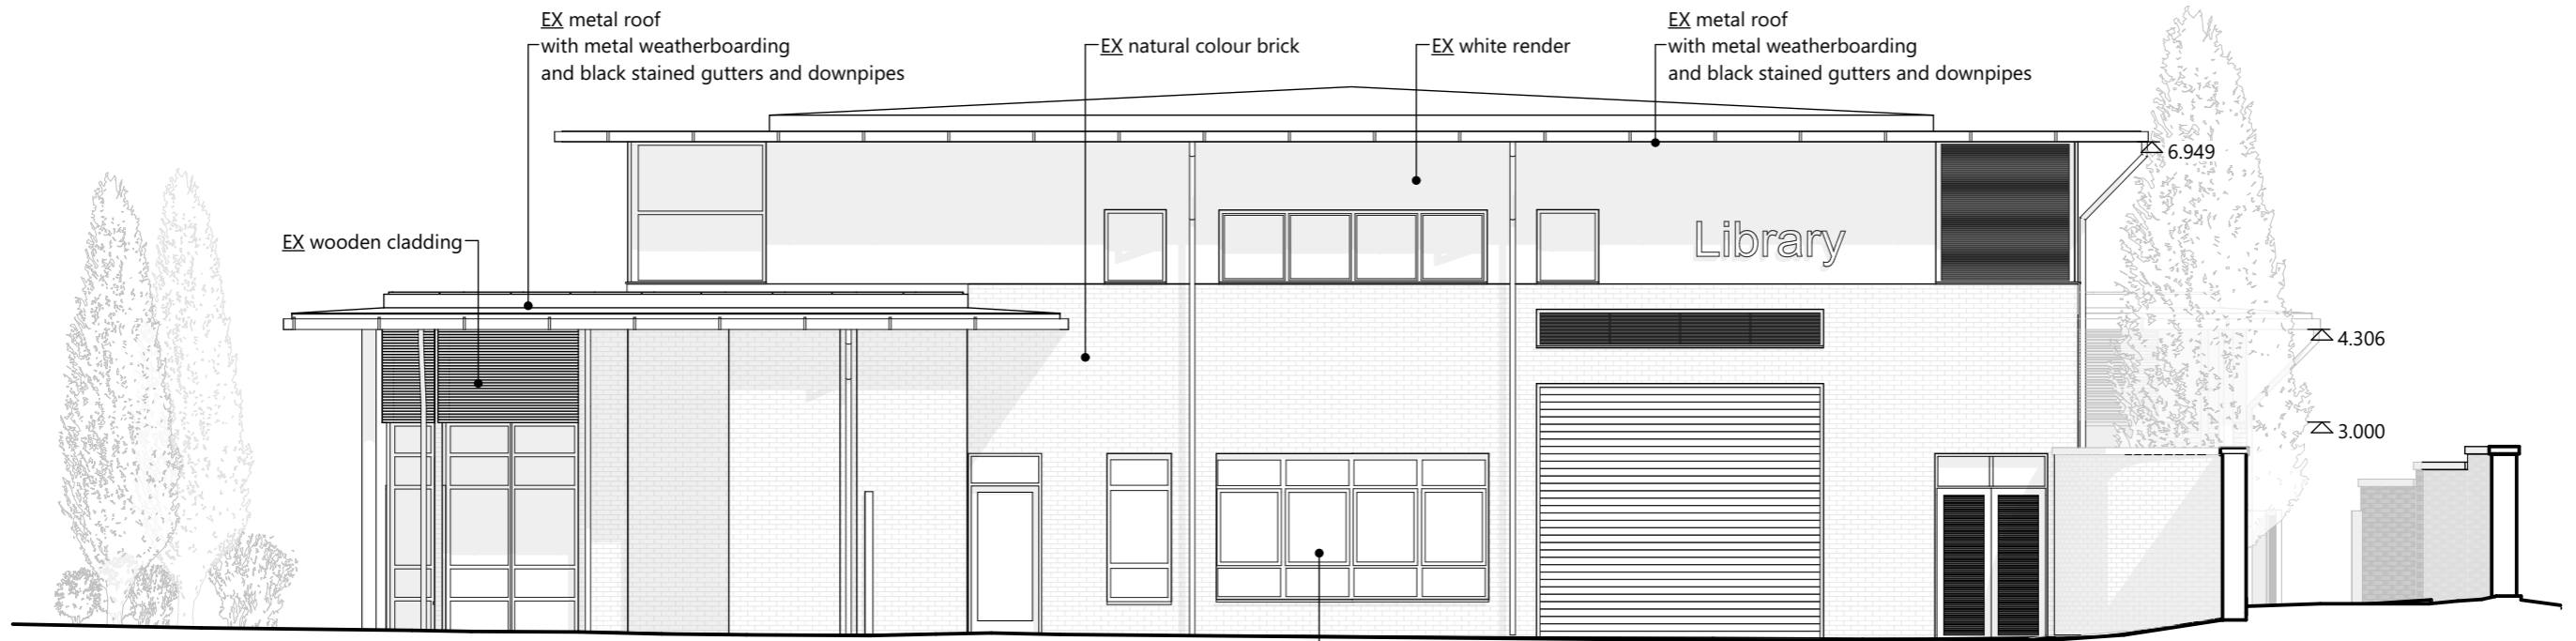

**Existing West Elevation**

EX grey PPC aluminium windows and doors

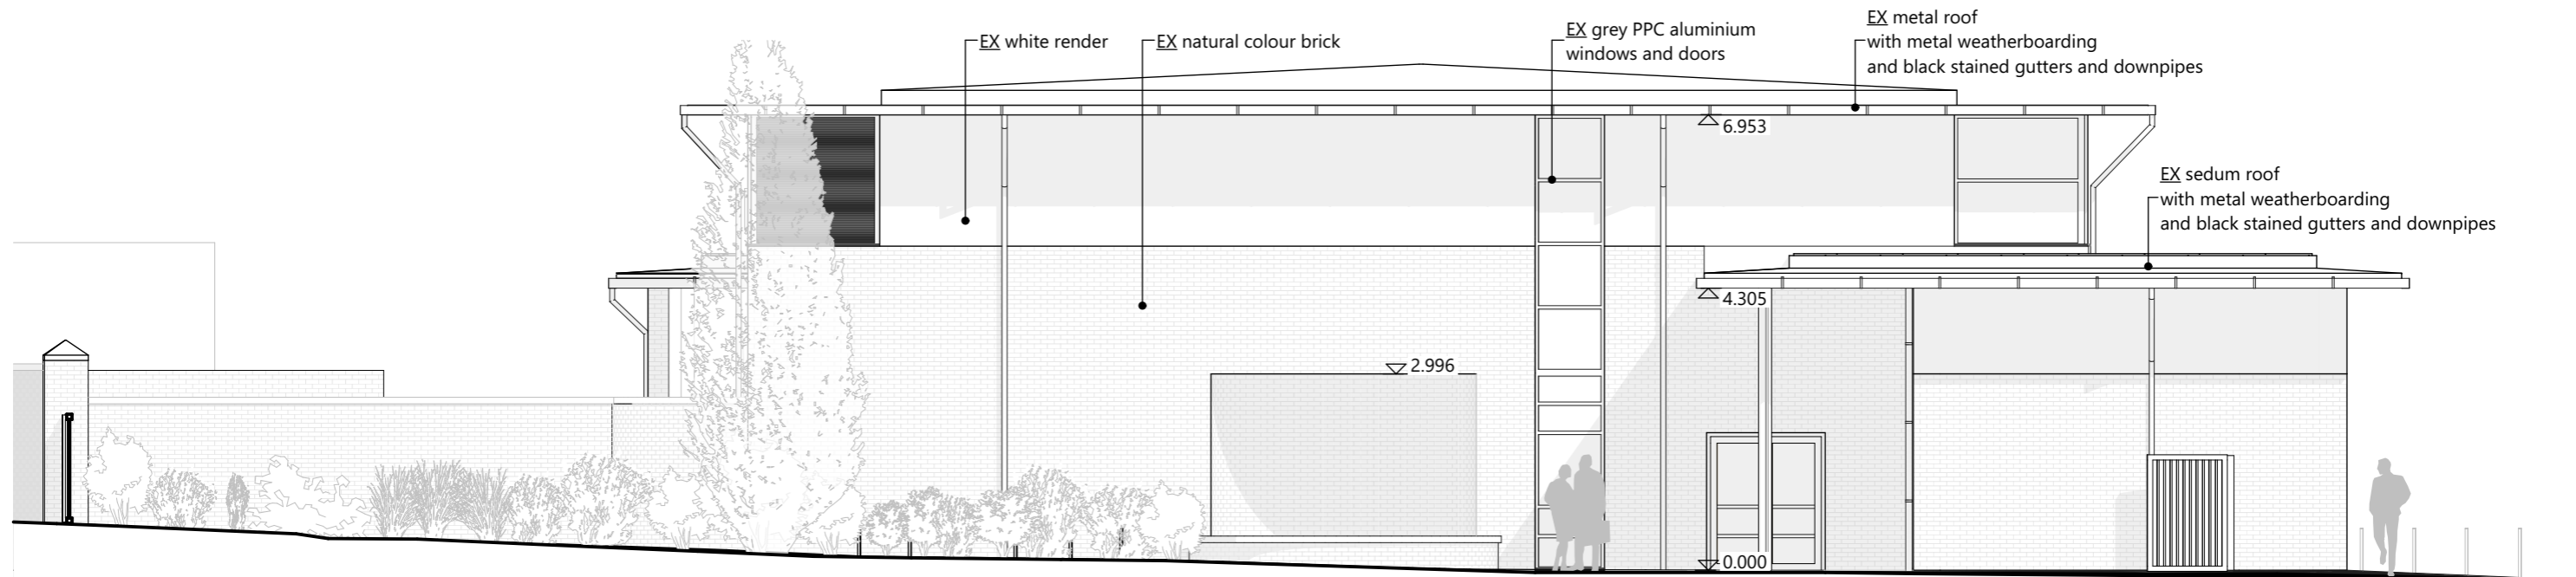


**Existing North Elevation**





**Existing East Elevation**

EX grey PPC aluminium windows and doors

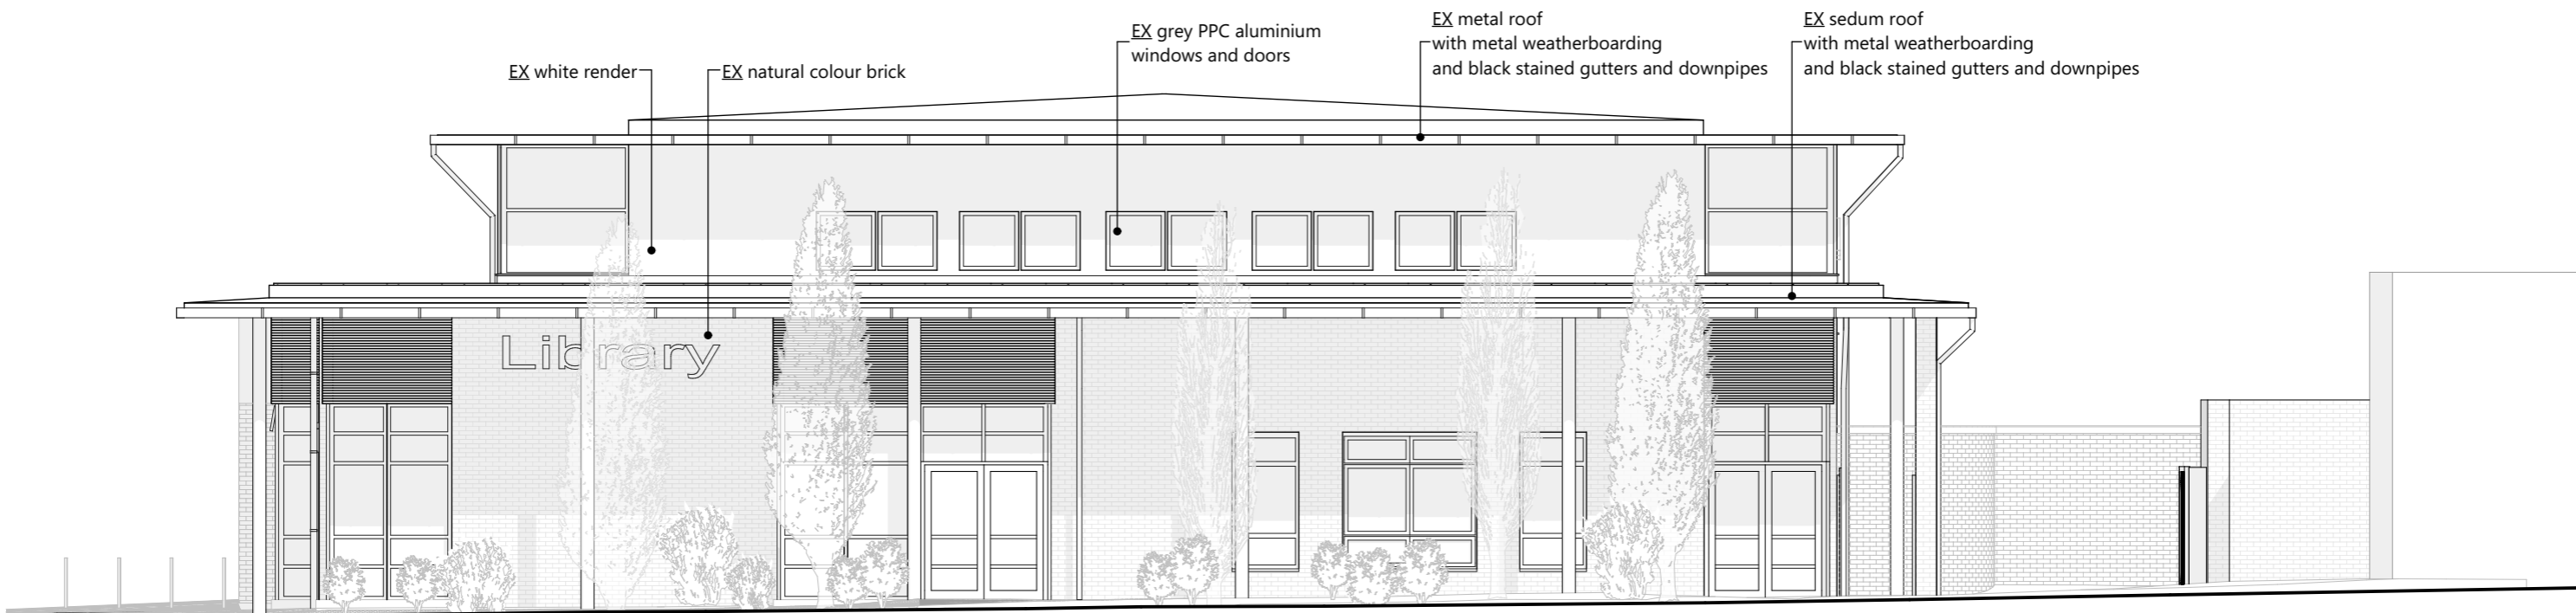

**Existing South Elevation**

