

West elevation view





East elevation view

SCHEDULE OF AREAS (GEA):

EXISTING:	Ground floor	572mp
PROPOSED:	Ground floor	12mp
	Covered area	9mp
	Total	593mp

Proposed Site Plan 1:200

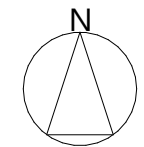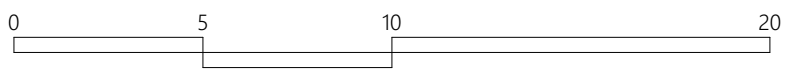

@moparchitects
 mop-a.co.uk
 office@mop-a.co.uk
 Matter of Place Architects CIC

General Notes
 Do not scale from this drawing; use written dimensions. All measurements are in mm unless otherwise stated. Verify all dimensions on site and report any discrepancies.
 Drawing to be read in conjunction with other MOPA information and schedules.
 This drawing is copyright.

ISSUE : - 12.02.2024 Issued to Planning
 A 19.04.2024 Issued to Planning

CLIENT: Norfolk County Council


ADDRESS: Dereham Library, 59 High St, Dereham NR19 1DZ

JOB
 CHA
 DEREHAM
 1:200
 @A3

PL 001
 Proposed Site Plan



REV
 A

FOR INFORMATION

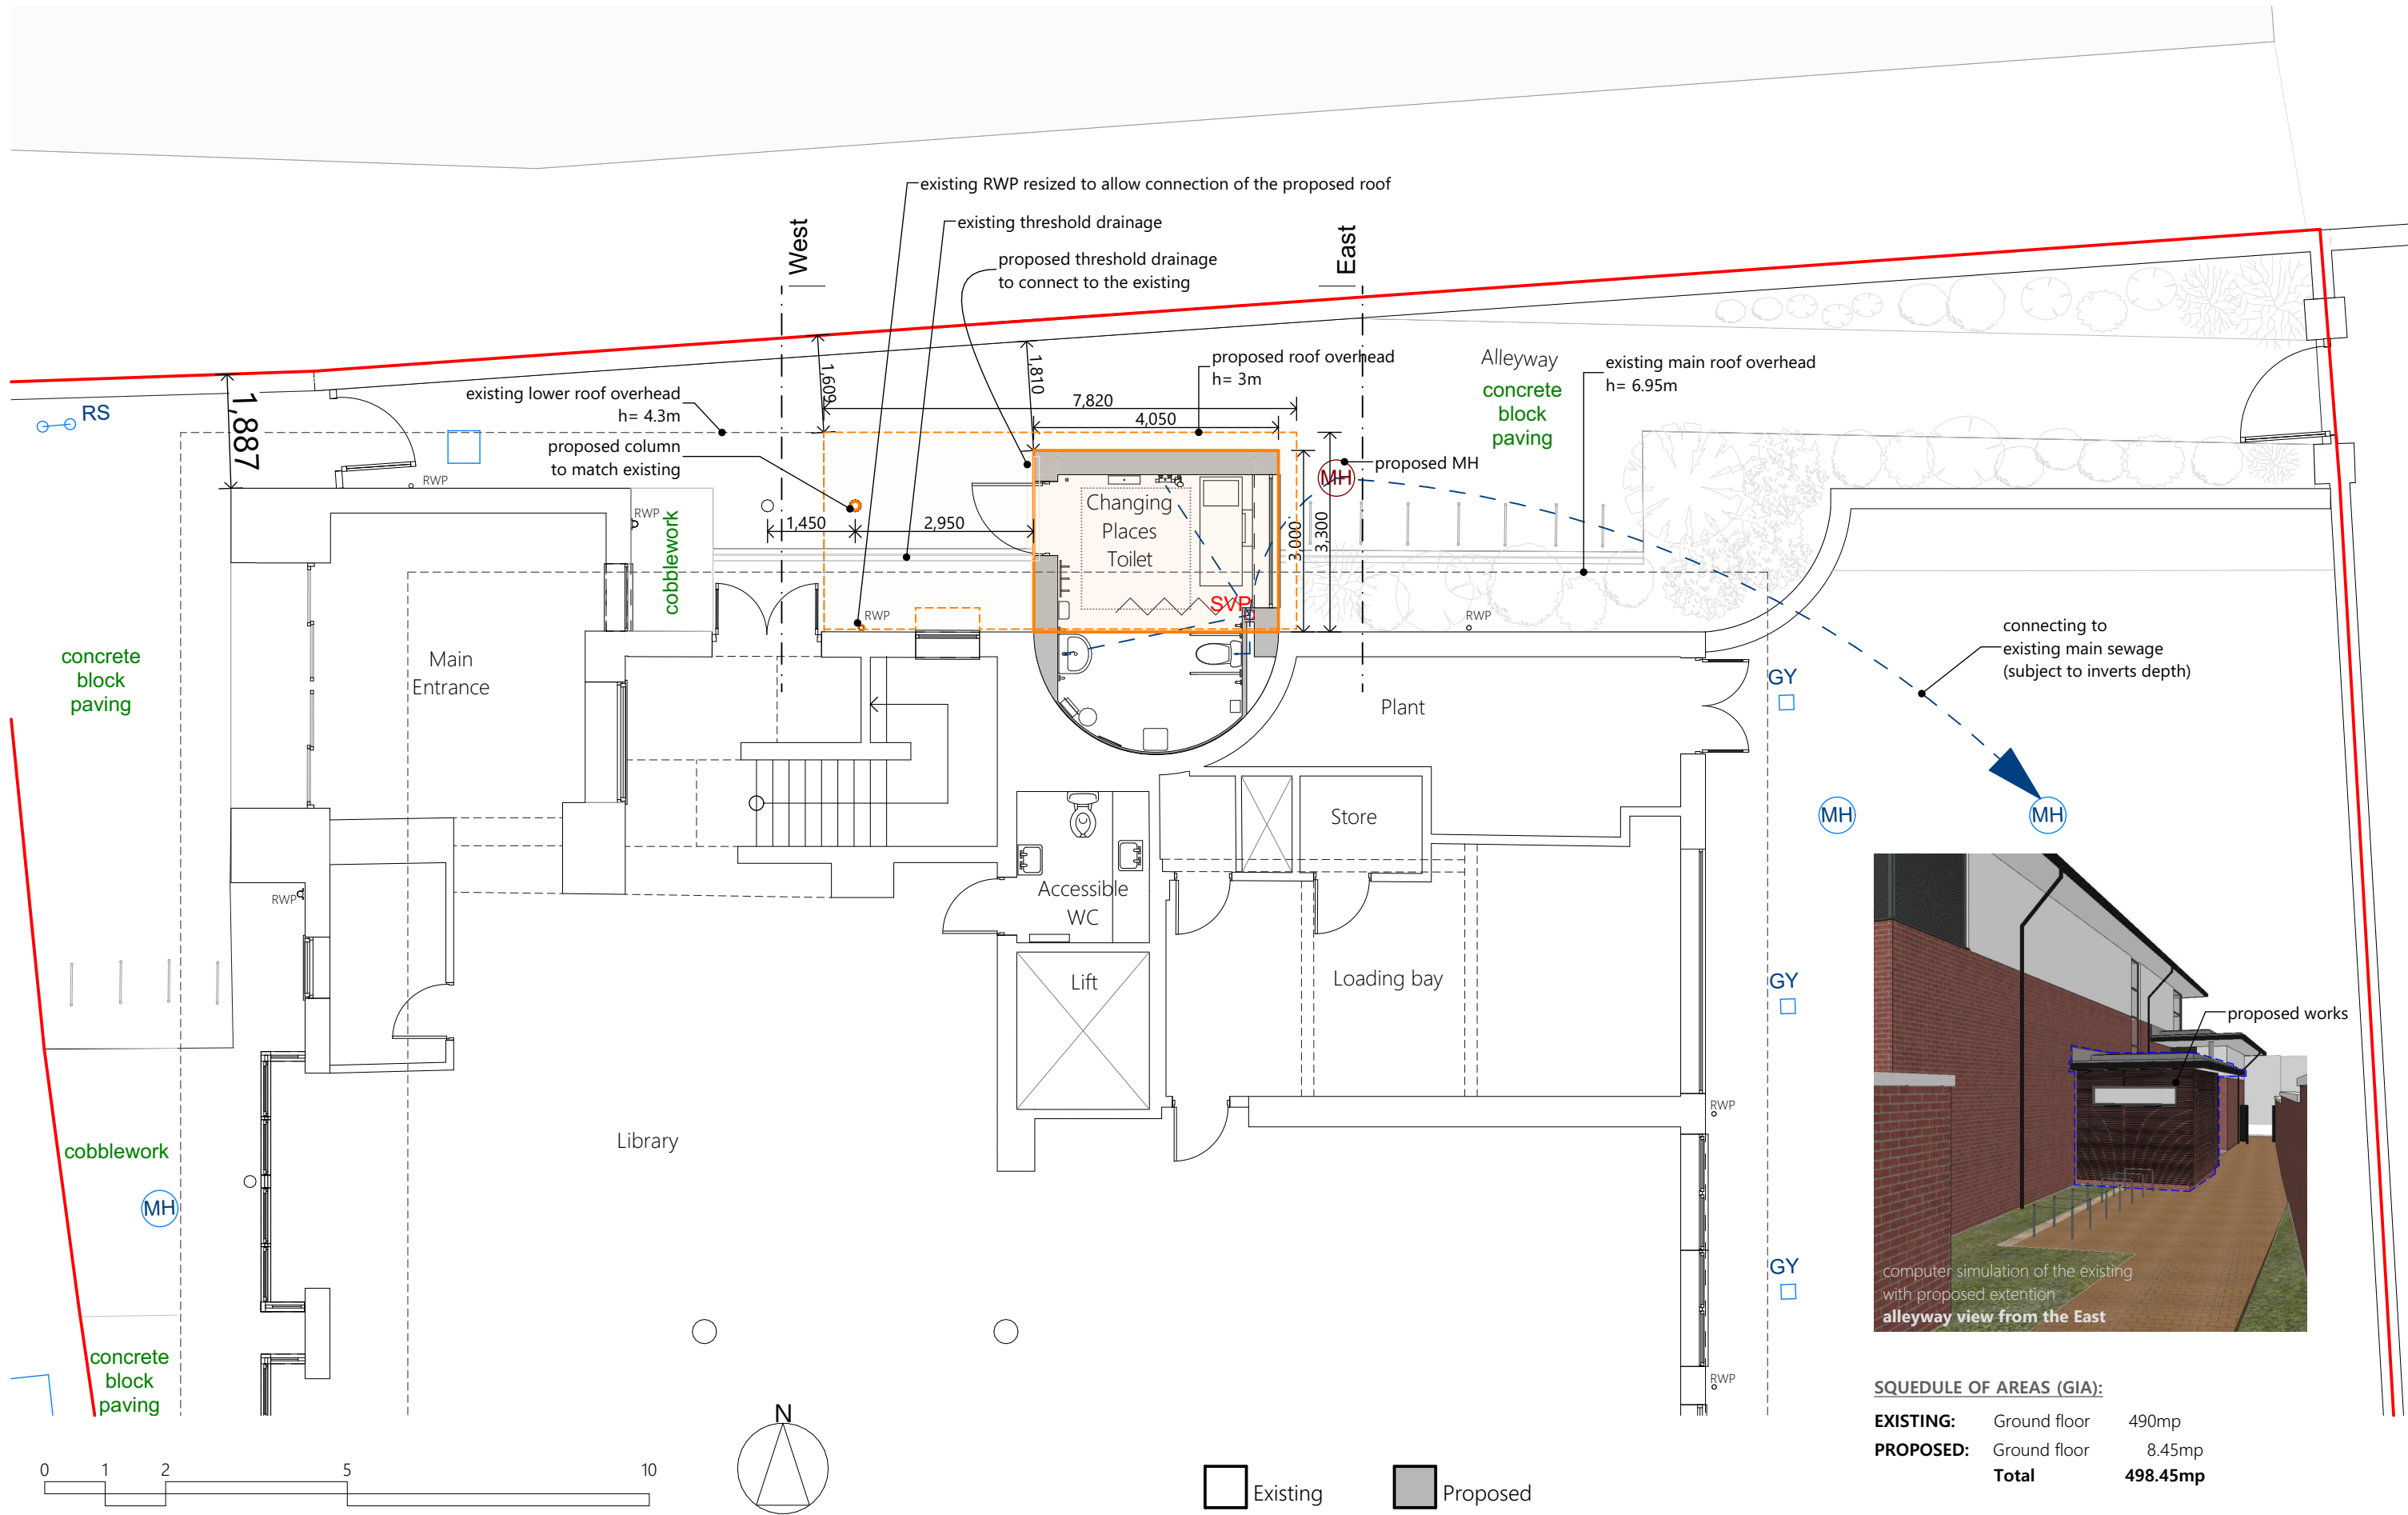

SCHEDULE OF AREAS (GIA):

EXISTING:	Ground floor	490mp
PROPOSED:	Ground floor	8.45mp
	Total	498.45mp

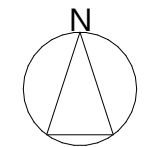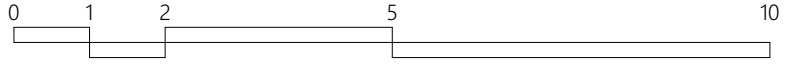

□ Existing ■ Proposed

MOPA
MATTER OF PLACE ARCHITECTS CIC

@moparchitects
mop-a.co.uk
office@mop-a.co.uk
Matter of Place Architects CIC

General Notes
Do not scale from this drawing; use written dimensions. All measurements are in mm unless otherwise stated. Verify all dimensions on site and report any discrepancies.
Drawing to be read in conjunction with other MOPA information and schedules.
This drawing is copyright.



ISSUE : - 12.02.2024 Issued to Planning
A 19.04.2024 Issued to Planning
CLIENT: Norfolk County Council

ADDRESS: Dereham Library, 59 High St, Dereham NR19 1DZ

JOB
CHA
DEREHAM
1:100
@A3

PL 100
Proposed Ground Floor Plan
REV A


FOR INFORMATION

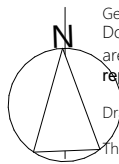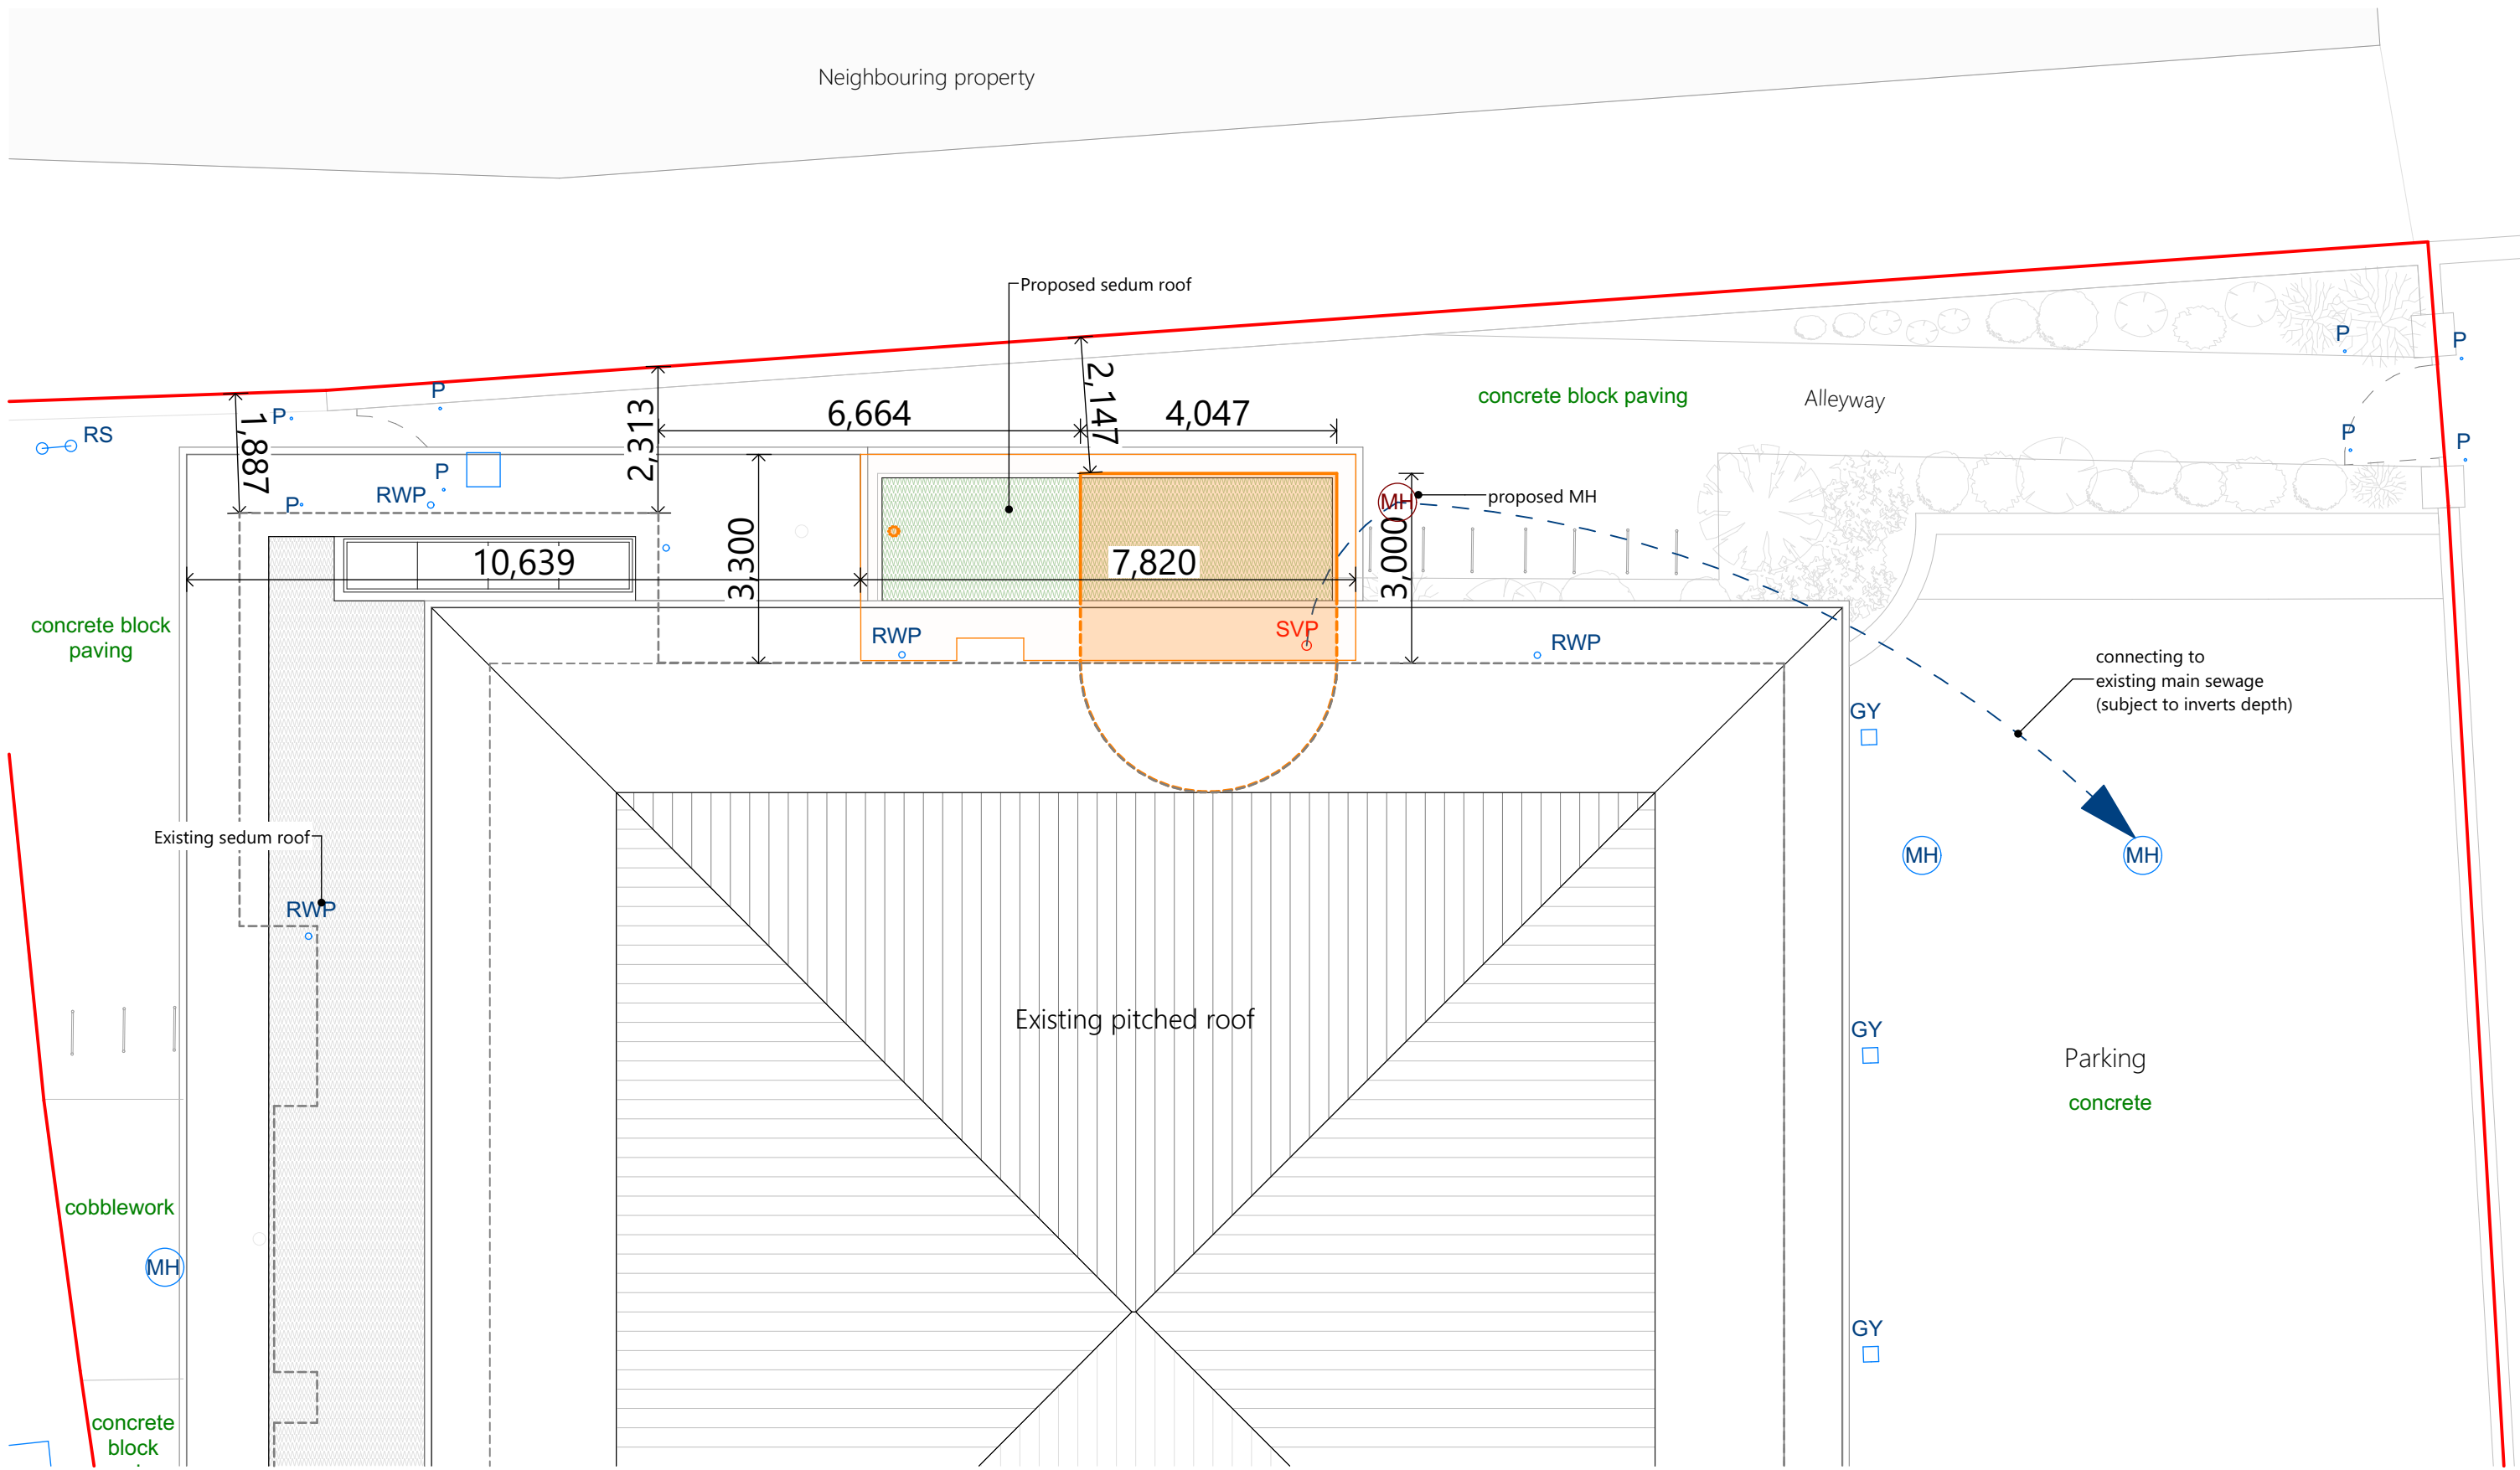




Proposed West Elevation

Changing Places Toilet
Proposed West Elevation

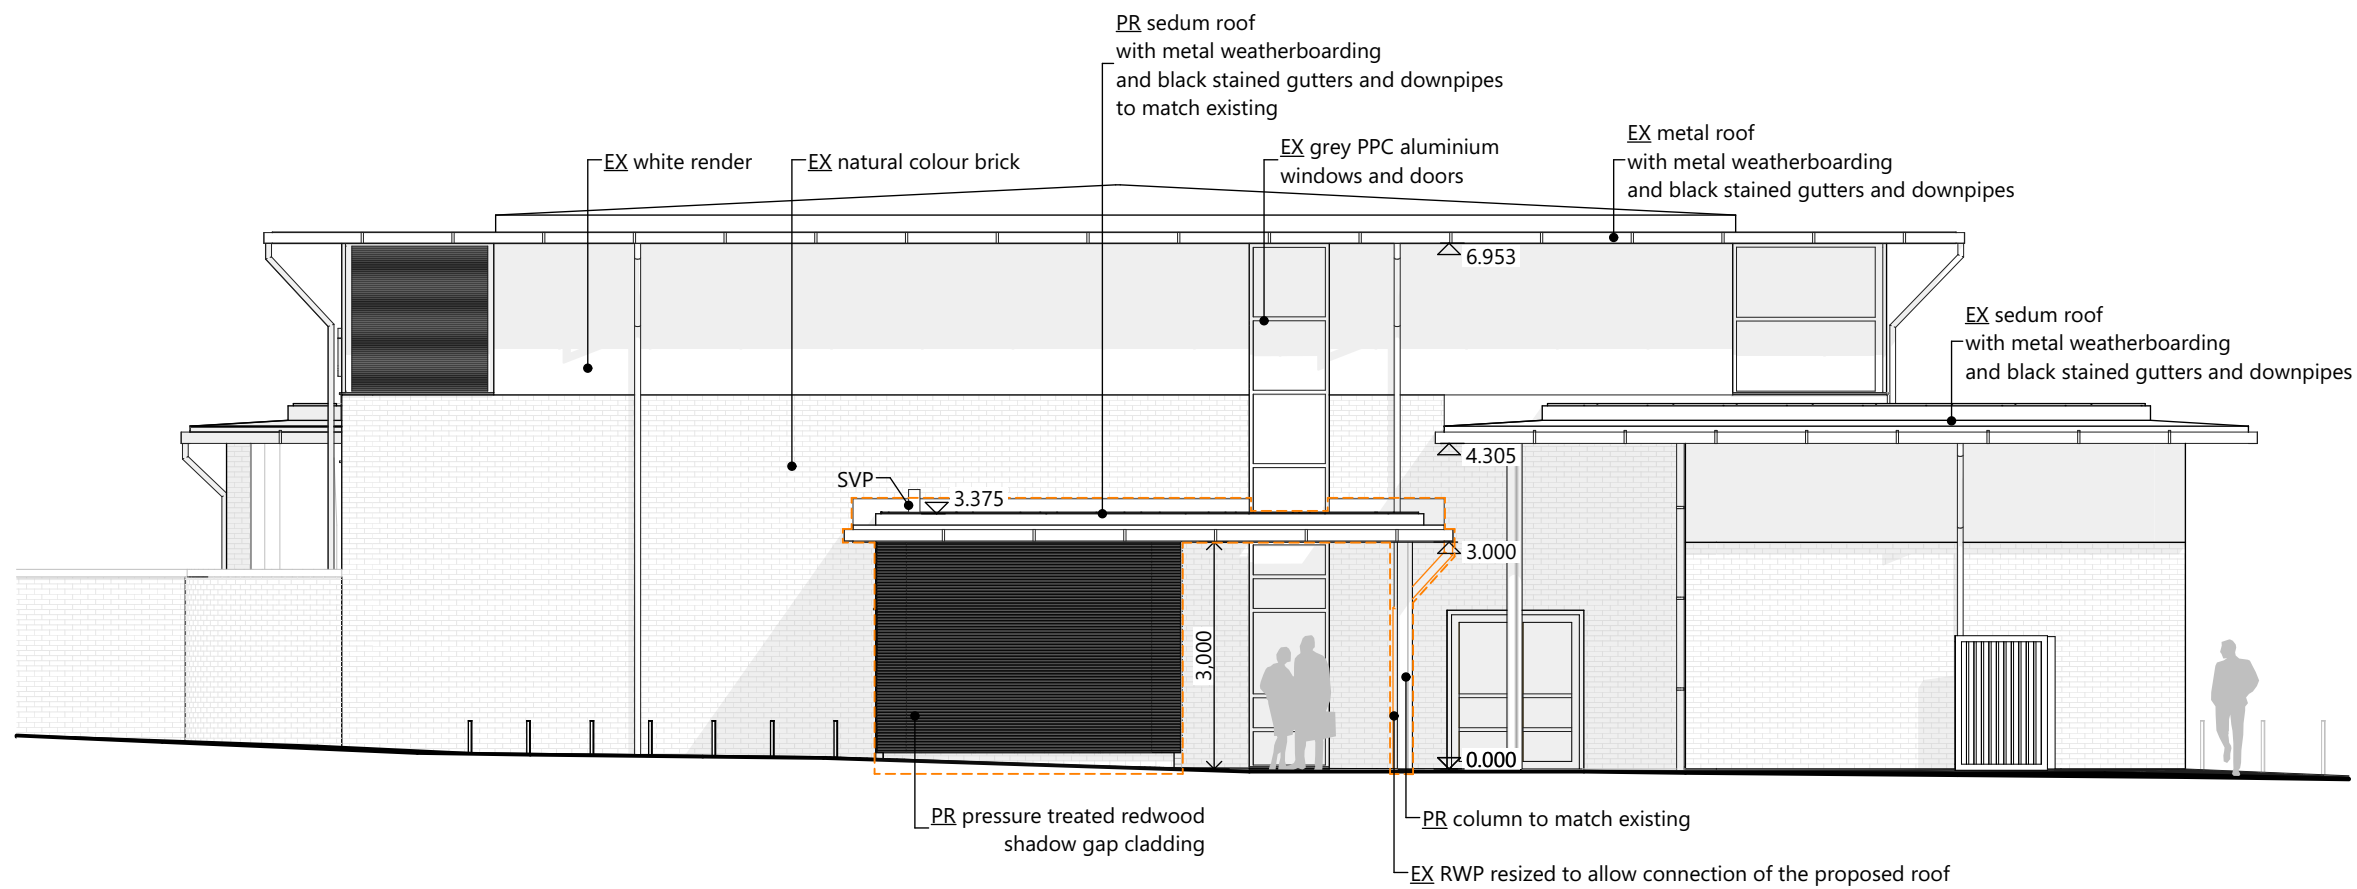

Proposed North Elevation

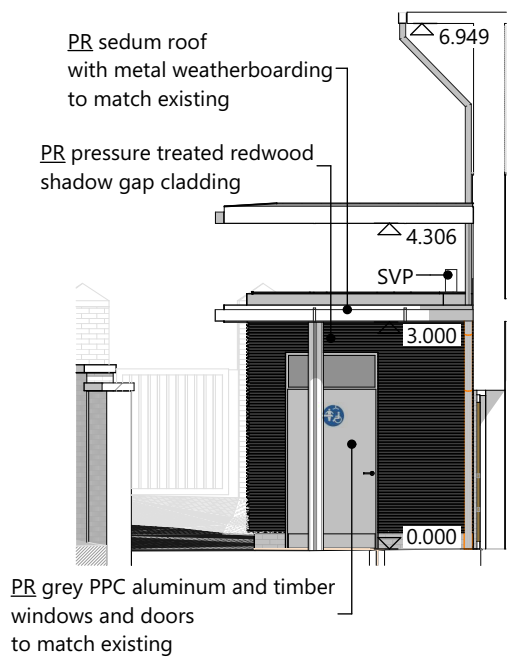


Changing Places Toilet
Proposed East Elevation





Proposed East Elevation

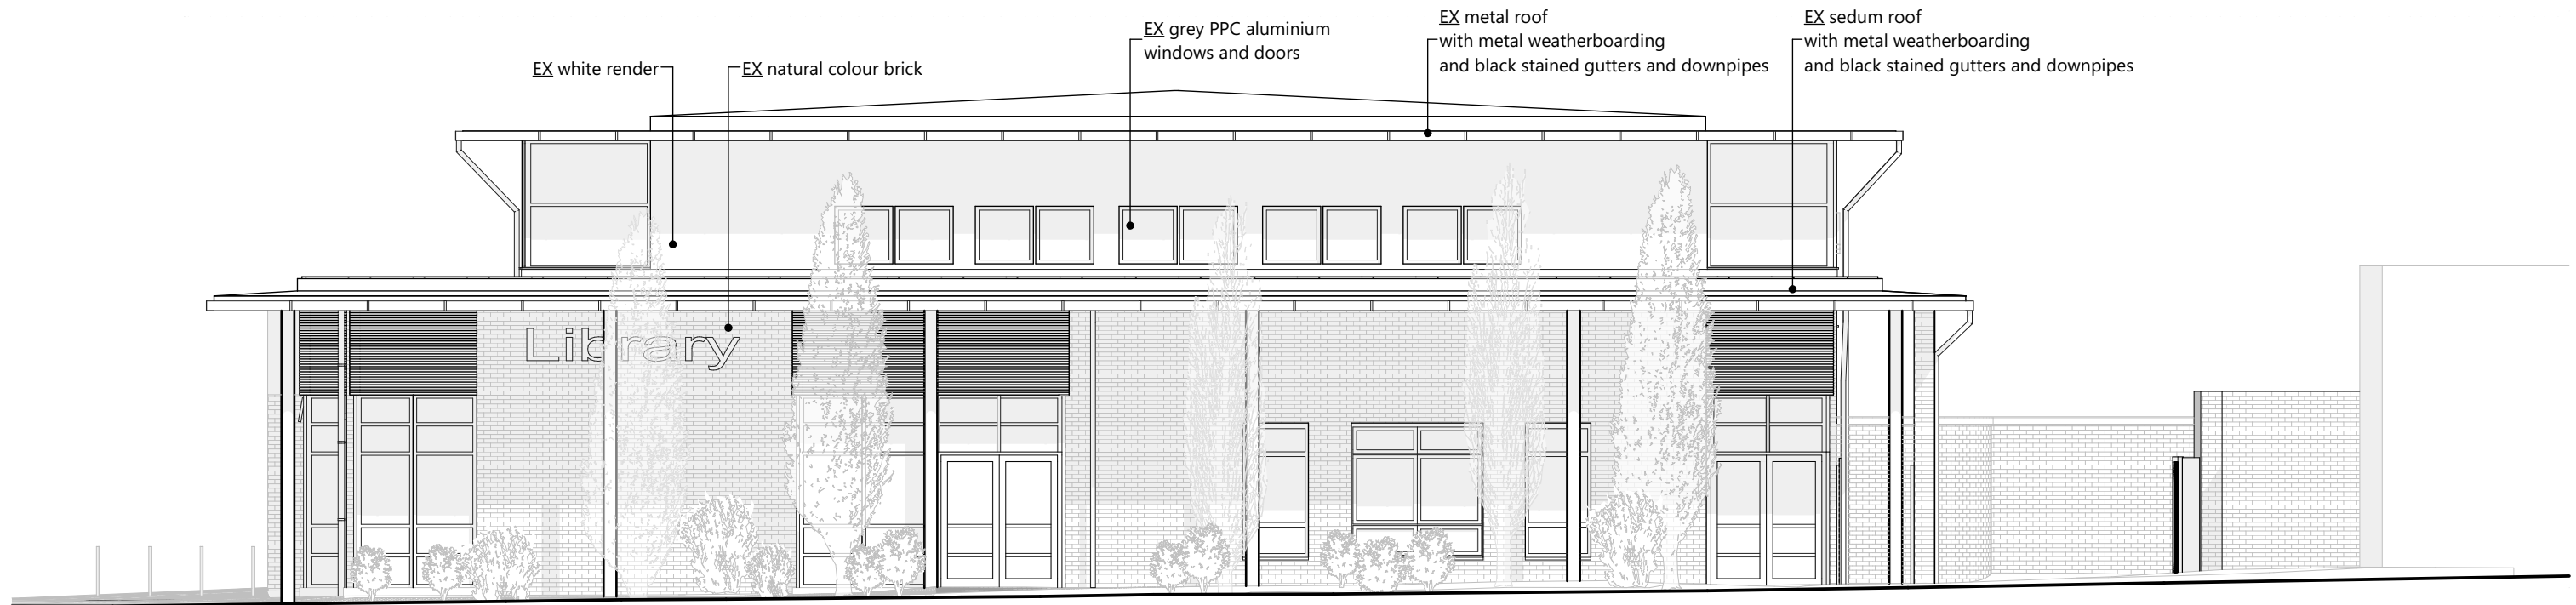

Proposed South Elevation

