



West Winch Housing Access Road

Environmental Chapter 12: Appendix 12.1: Preliminary Risk Assessment: Appendix A: Figures

Author: WSP

Document Reference: NCC/3.12.01a

Version Number: 001

Date: October 2023



Contents

1 Figures 3

Figures


Figure 1.1 – Site location plan 4
Figure 1.2 – Exploratory Hole plan 5
Figure 1.3 – Site layout plan 6



1 Figures

- 1.1.1 The below figures providing supporting visual information with regards to the main text of Appendix 12.1 (Preliminary Risk Assessment (PRA)).
- 1.1.2 The figures all include the outline / route of the proposed scheme and contain information such as the site location in relation to the wider Norfolk area as well as locations that site photographs have been taken during a walkover that was required for the production of the PRA.
- 1.1.3 The figures also include locations of both BGS exploratory hole and recently undertaken exploratory holes which data has allowed WSP to understand the likely ground conditions and geology along the proposed scheme route.
- 1.1.4 In summary
- Figure 1.1 – Site Location Plan
 - Figure 1.2 – Exploratory Hole Plan
 - Figure 1.3 – Site Layout Plan


Figure 1.1 – Site location plan

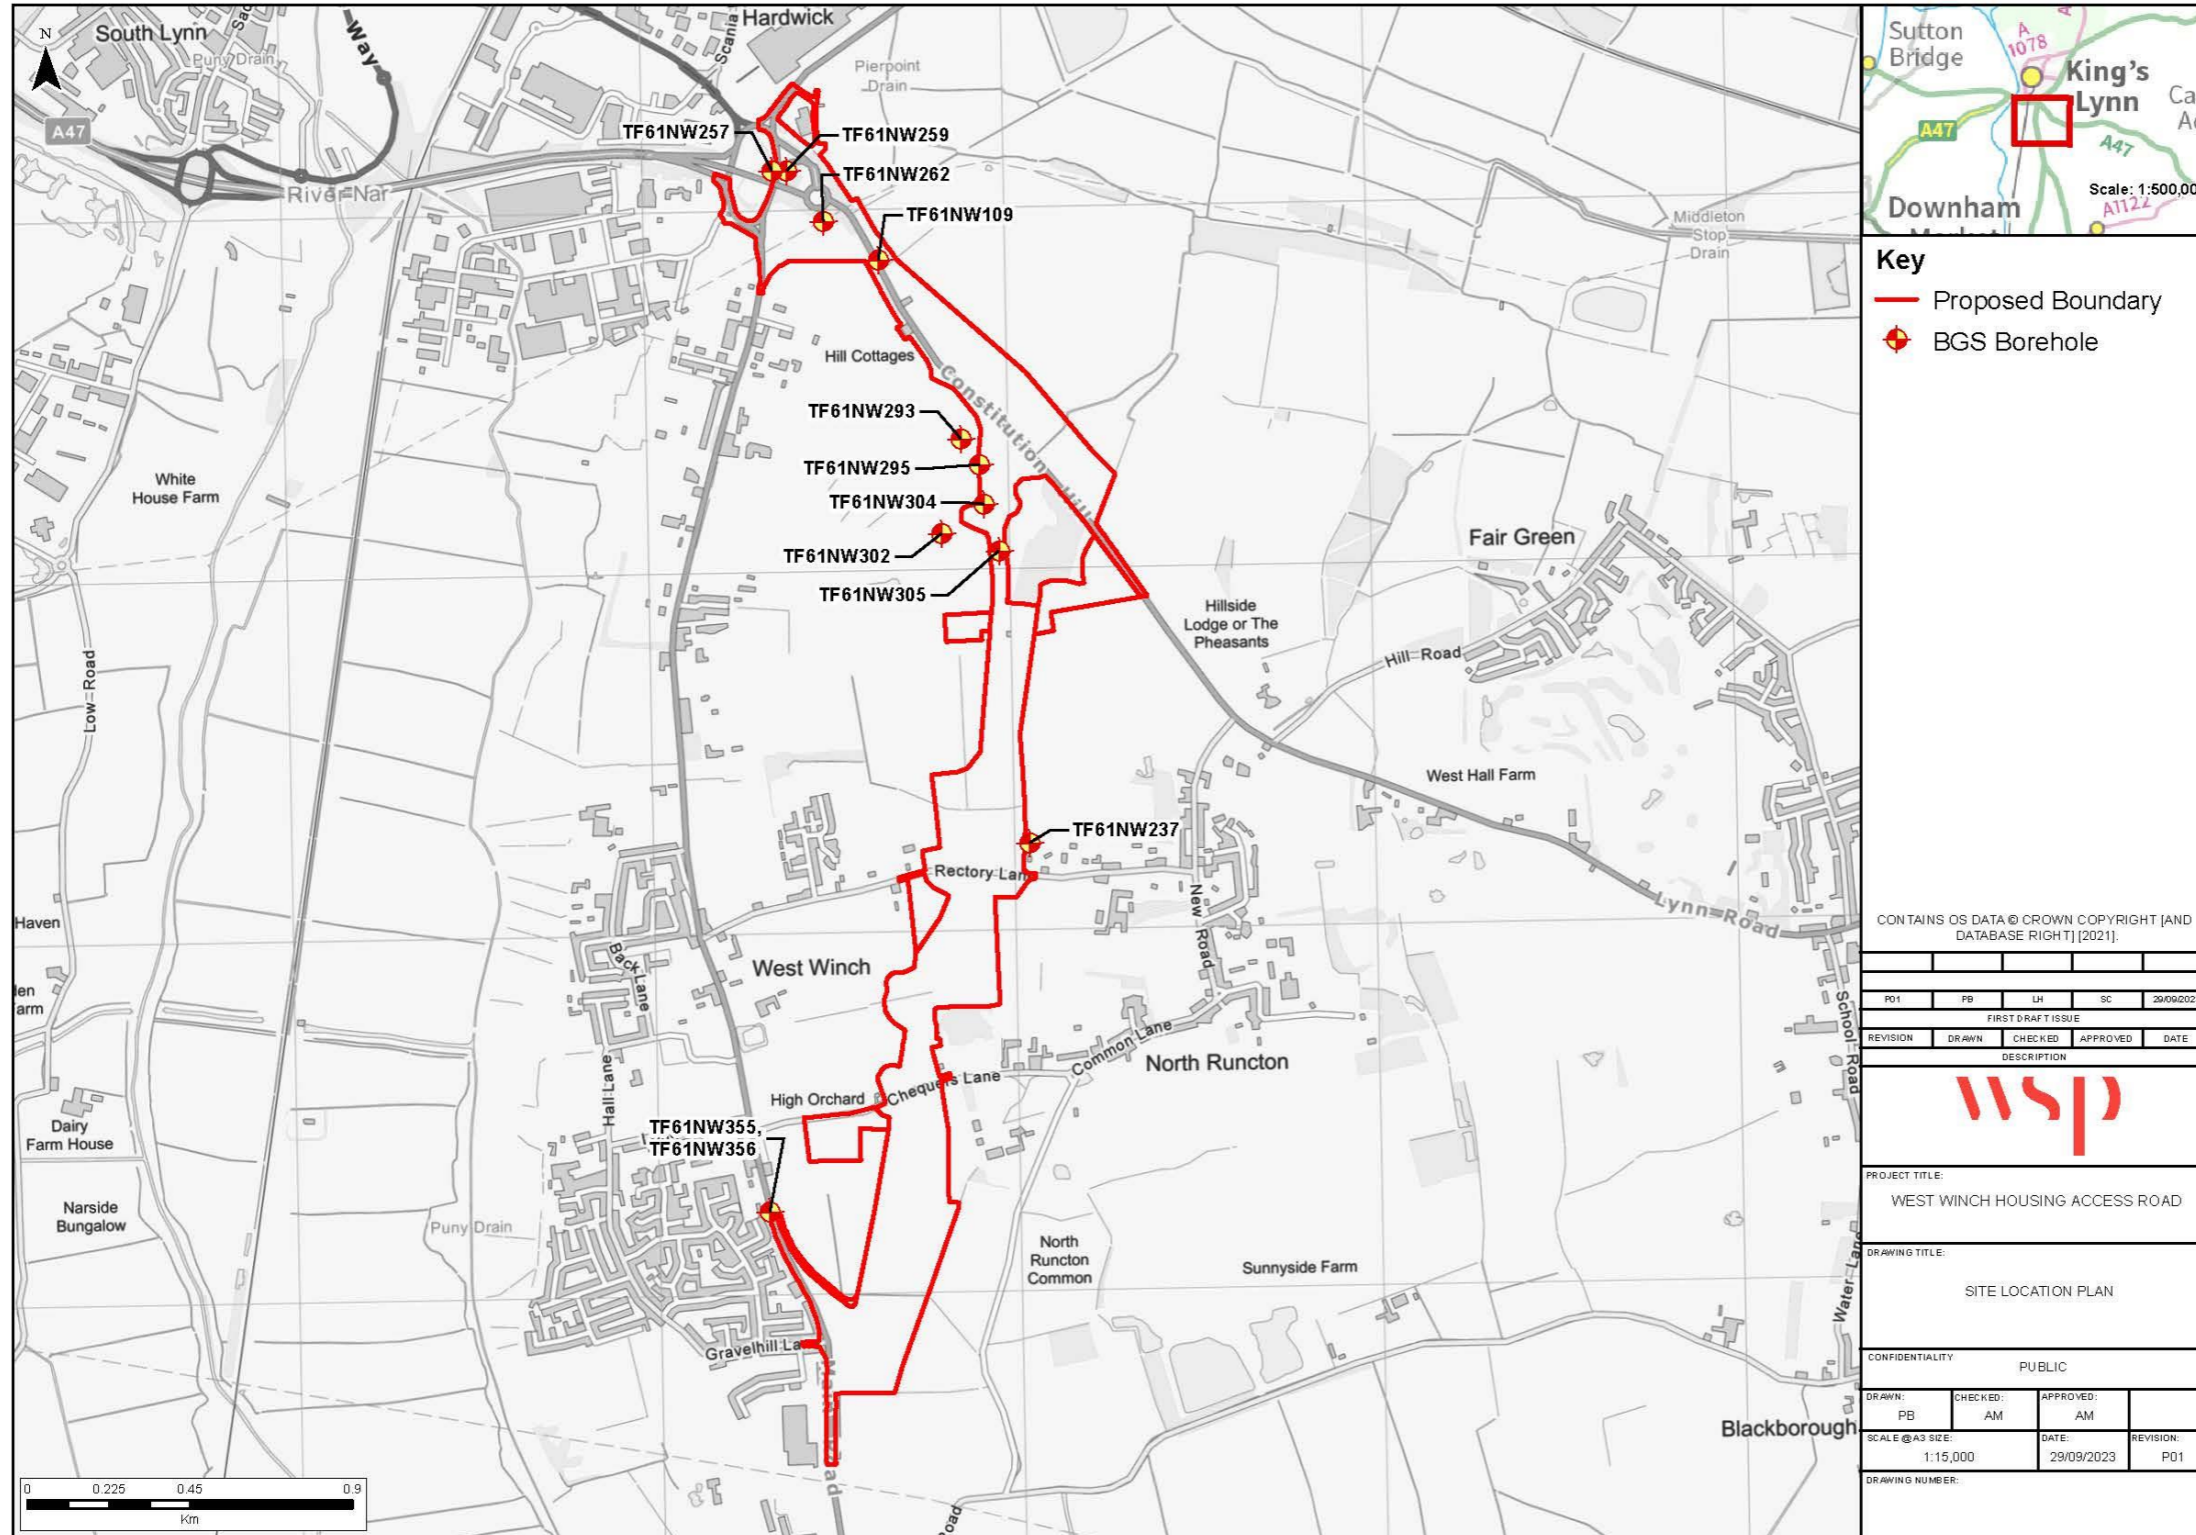

Key

- Proposed Boundary
- ◆ BGS Borehole

CONTAINS OS DATA © CROWN COPYRIGHT [AND DATABASE RIGHT] [2021].

P01	PB	LH	SC	20/09/2023
FIRST DRAFT ISSUE				
REVISION	DRAWN	CHECKED	APPROVED	DATE
DESCRIPTION				
				
PROJECT TITLE: WEST WINCH HOUSING ACCESS ROAD				
DRAWING TITLE: SITE LOCATION PLAN				
CONFIDENTIALITY: PUBLIC				
DRAWN: PB	CHECKED: AM	APPROVED: AM		
SCALE @ A3 SIZE: 1:15,000		DATE: 29/09/2023	REVISION: P01	
DRAWING NUMBER:				

\\uk.wspgroup.com\central_data\Projects\70100xxx\70100518 - West Winch Housing Access Road - PMO\03 WIP\GW - Ground and Water\PRAs\Appendices\Appendix A - Figures\MXD\Site Location Plan.mxd

Figure 1.2 – Exploratory Hole plan

Appendix A: Drawings and Figures


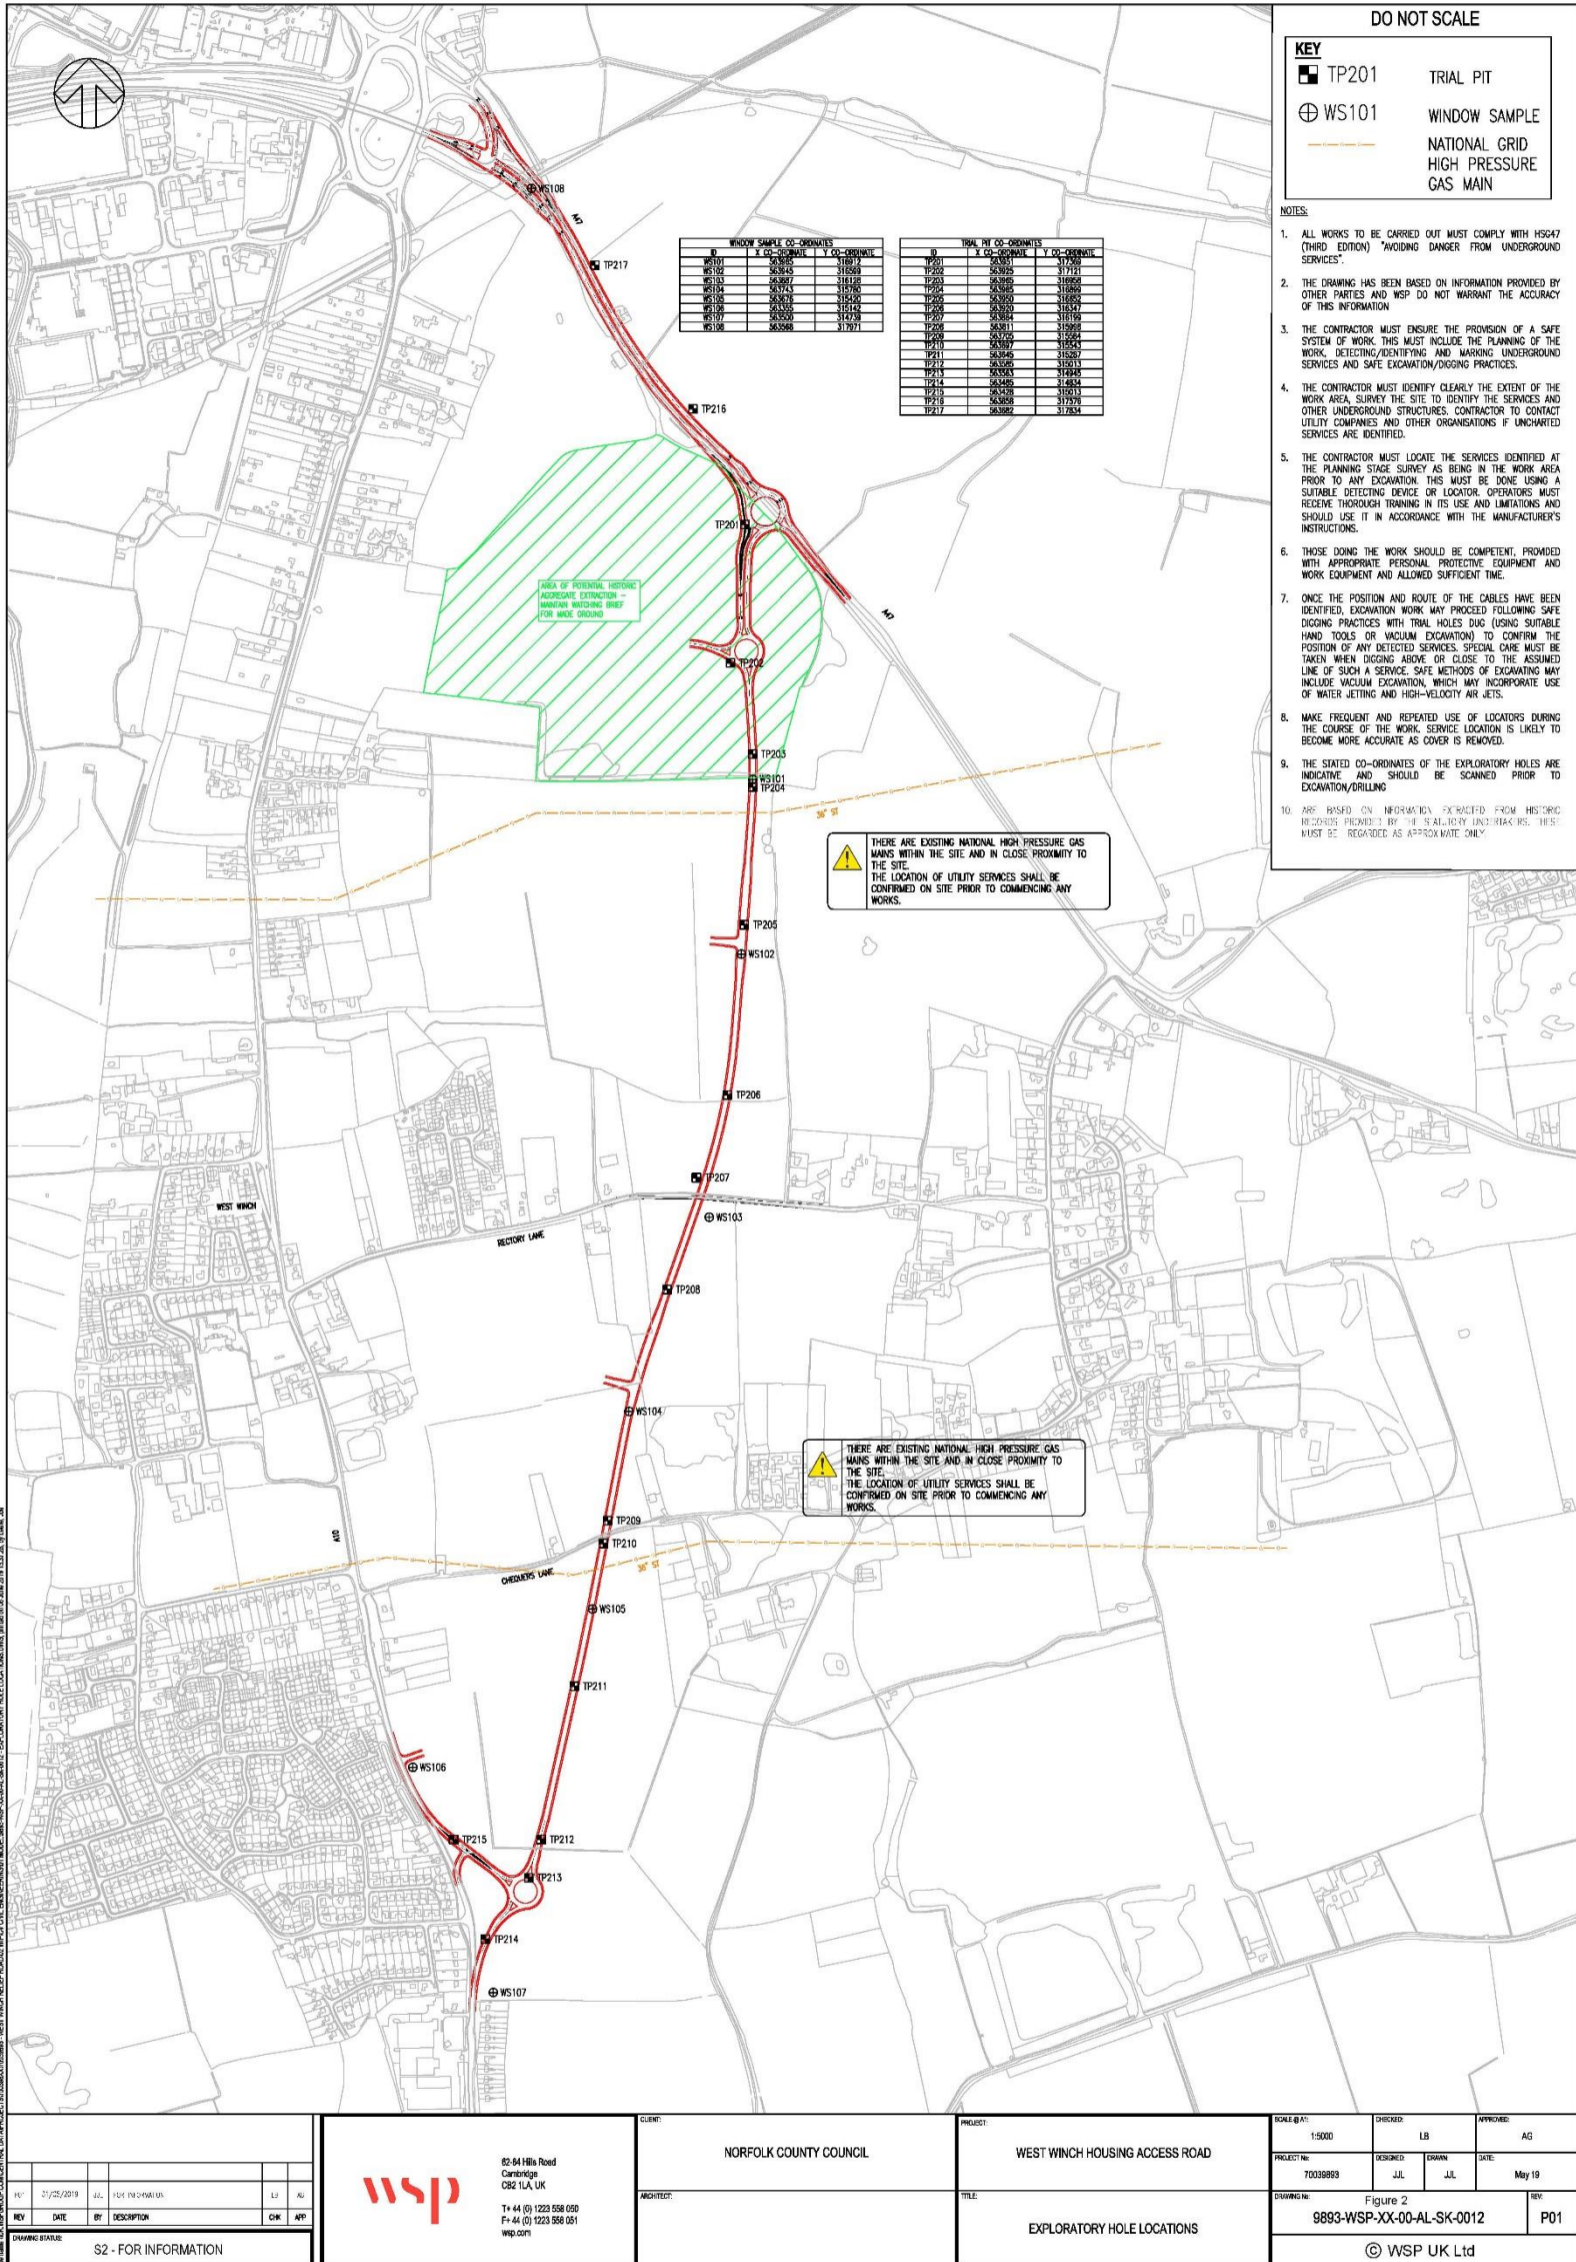


Figure 1.3 – Site layout plan

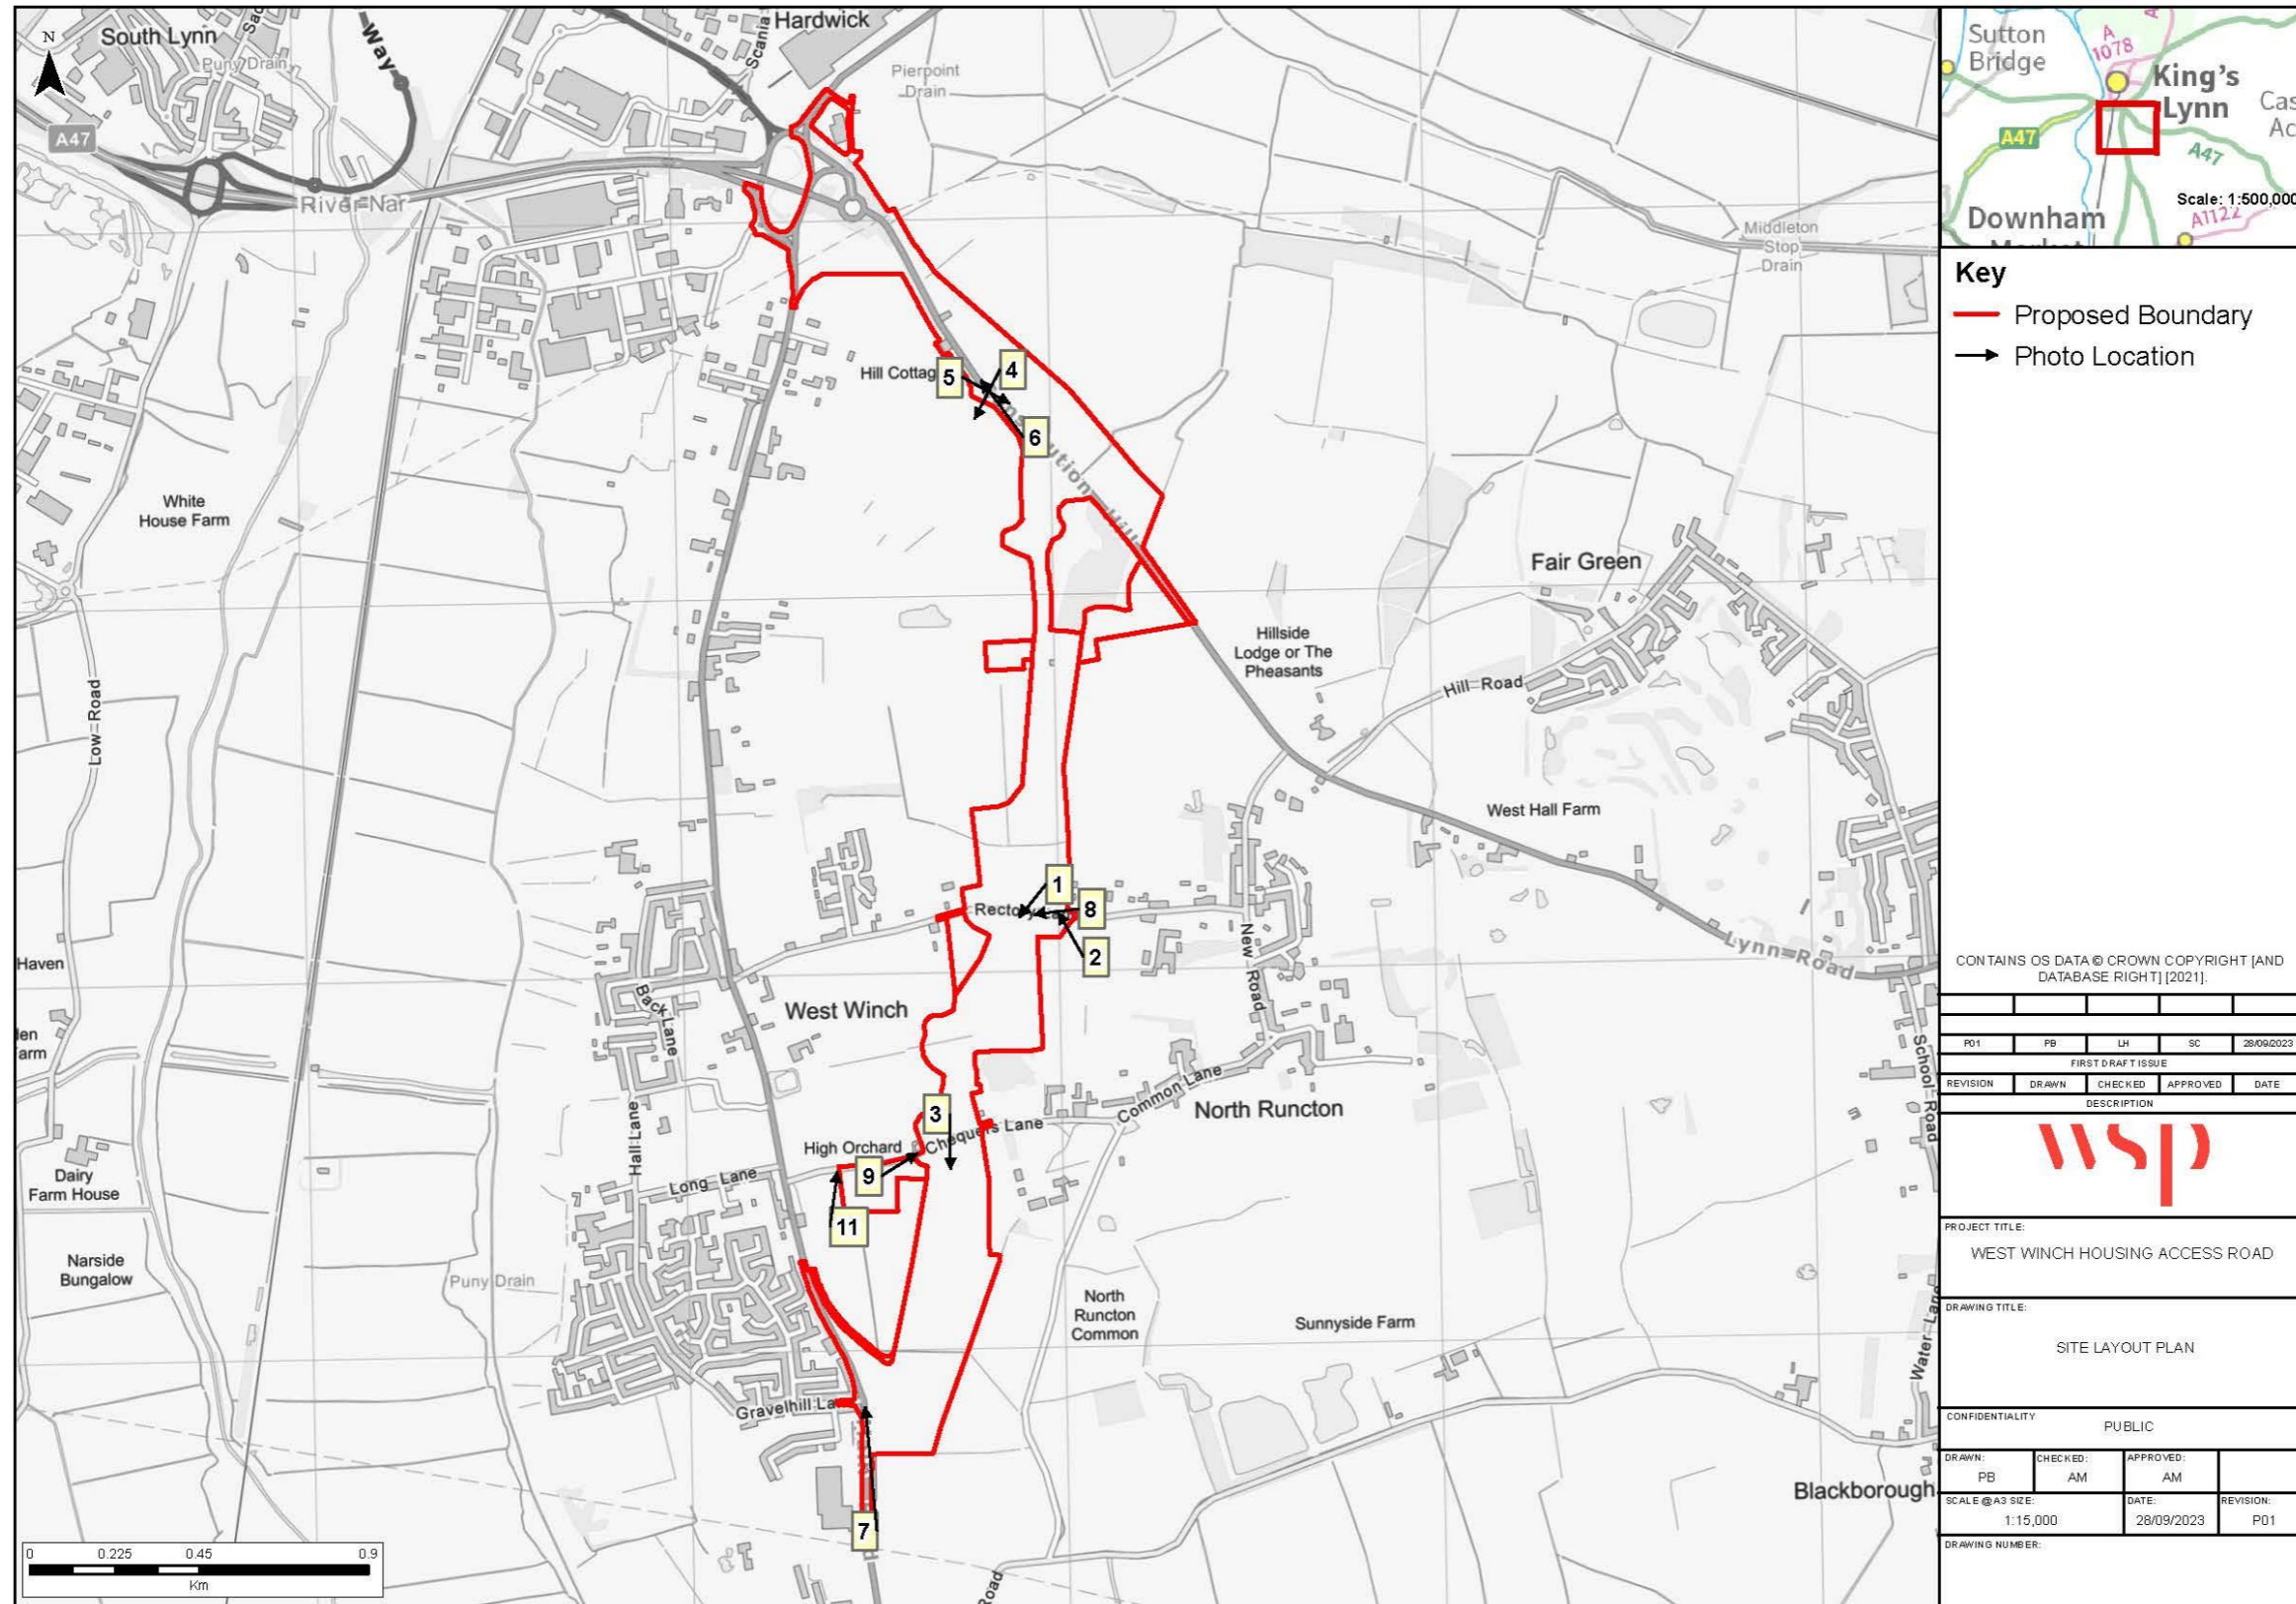

Key

- Proposed Boundary
- Photo Location

CONTAINS OS DATA © CROWN COPYRIGHT (AND DATABASE RIGHT) [2021].

P01	PB	LH	SC	28/09/2023
FIRST DRAFT ISSUE				
REVISION	DRAWN	CHECKED	APPROVED	DATE
DESCRIPTION				
				
PROJECT TITLE: WEST WINCH HOUSING ACCESS ROAD				
DRAWING TITLE: SITE LAYOUT PLAN				
CONFIDENTIALITY: PUBLIC				
DRAWN:	CHECKED:	APPROVED:		
PB	AM	AM		
SCALE @ A3 SIZE:	DATE:	REVISION:		
1:15,000	28/09/2023	P01		
DRAWING NUMBER:				

\\uk.wspgroup.com\central\data\Projects\70100\cx\70100518 - West Winch Housing Access Road - PM0103 WIP\GW - Ground and Water\PRAs\Appendices\Appendix A - Figures\MXD\Site Layout Plan.mxd