


Contains Ordnance Survey data © Crown copyright and database right 2013. Licence No. 100002373.

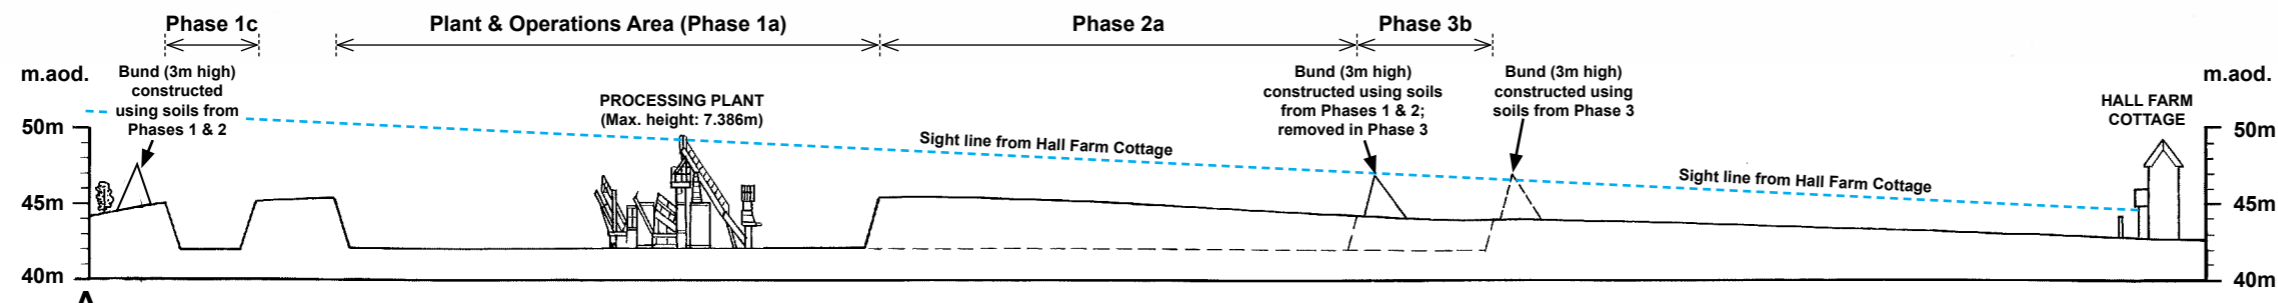

ILLUSTRATIVE CROSS SECTION SHOWING SIGHT LINE FROM HALL FARM COTTAGE TOWARDS PLANT & OPERATIONS AREA

Scale - (Horizontal) 1:2,500; (Vertical) 1:500. Vertical exaggeration 5:1.

Version / amendment: 0812/SC/1 v3