

**Copyright Reserved**

The Contractor shall verify and be responsible for all dimensions. DO NOT scale the drawing - any errors or omissions shall be reported to Stantec without delay.  
 The Copyrights to all designs and drawings are the property of Stantec. Reproduction or use for any purpose other than that authorized by Stantec is forbidden.

**Notes**

**UTILITIES NOTE:** The position of any existing public or private sewers, utility services, plant or apparatus shown on this drawing is believed to be correct, but no warranty to this is expressed or implied. Other such plant or apparatus may also be present but not shown. The Contractor is therefore advised to undertake their own investigation where the presence of any existing sewers, services, plant or apparatus may affect their operations.

- All dimensions are in millimetres unless noted otherwise.
- All levels are in metres relative to Ordnance Datum Newlyn unless noted otherwise.
- All coordinates are in metres relative to Ordnance Survey National Grid.
- The Contractor is to verify all dimensions on site before commencing work or preparing shop drawings.
- This drawing is to be read in conjunction with all Engineers and Architects drawings and specifications.

P04 - BACKGROUND INFORMATION UPDATED	DF	TB	2023.02.02
Issued/Revision	By	Appd	YYYY.MM.DD
	DF	TB	2022.11.15
	Dwn.	Dsgn.	Chkd.
			YYYY.MM.DD

**Issue Status**

**PLANNING APPROVAL**

This document is suitable only for the purpose noted above.  
 Use of this document for any other purpose is not permitted.

**Client/Project Logo**



Client/Project  
**NORFOLK COUNTY COUNCIL**


**SHERINGHAM RECYCLING CENTRE**

Title  
**PROPOSED UTILITIES PLAN**

Project No. 49868	Scale 1:250 @ A2
Revision <b>P04</b>	Drawing No. <b>49868/2001/301</b>

**Key**

- SITE BOUNDARY
- PROPOSED CCTV CABLE DUCTING
- CCTV / ANPR (AUTOMATIC NUMBER PLATE RECOGNITION) MAST
- HIGH VOLTAGE ELECTRICAL DUCTING
- POWER TO EV CHARGING STATION
- TELEMTRY TO SEPTIC TANK

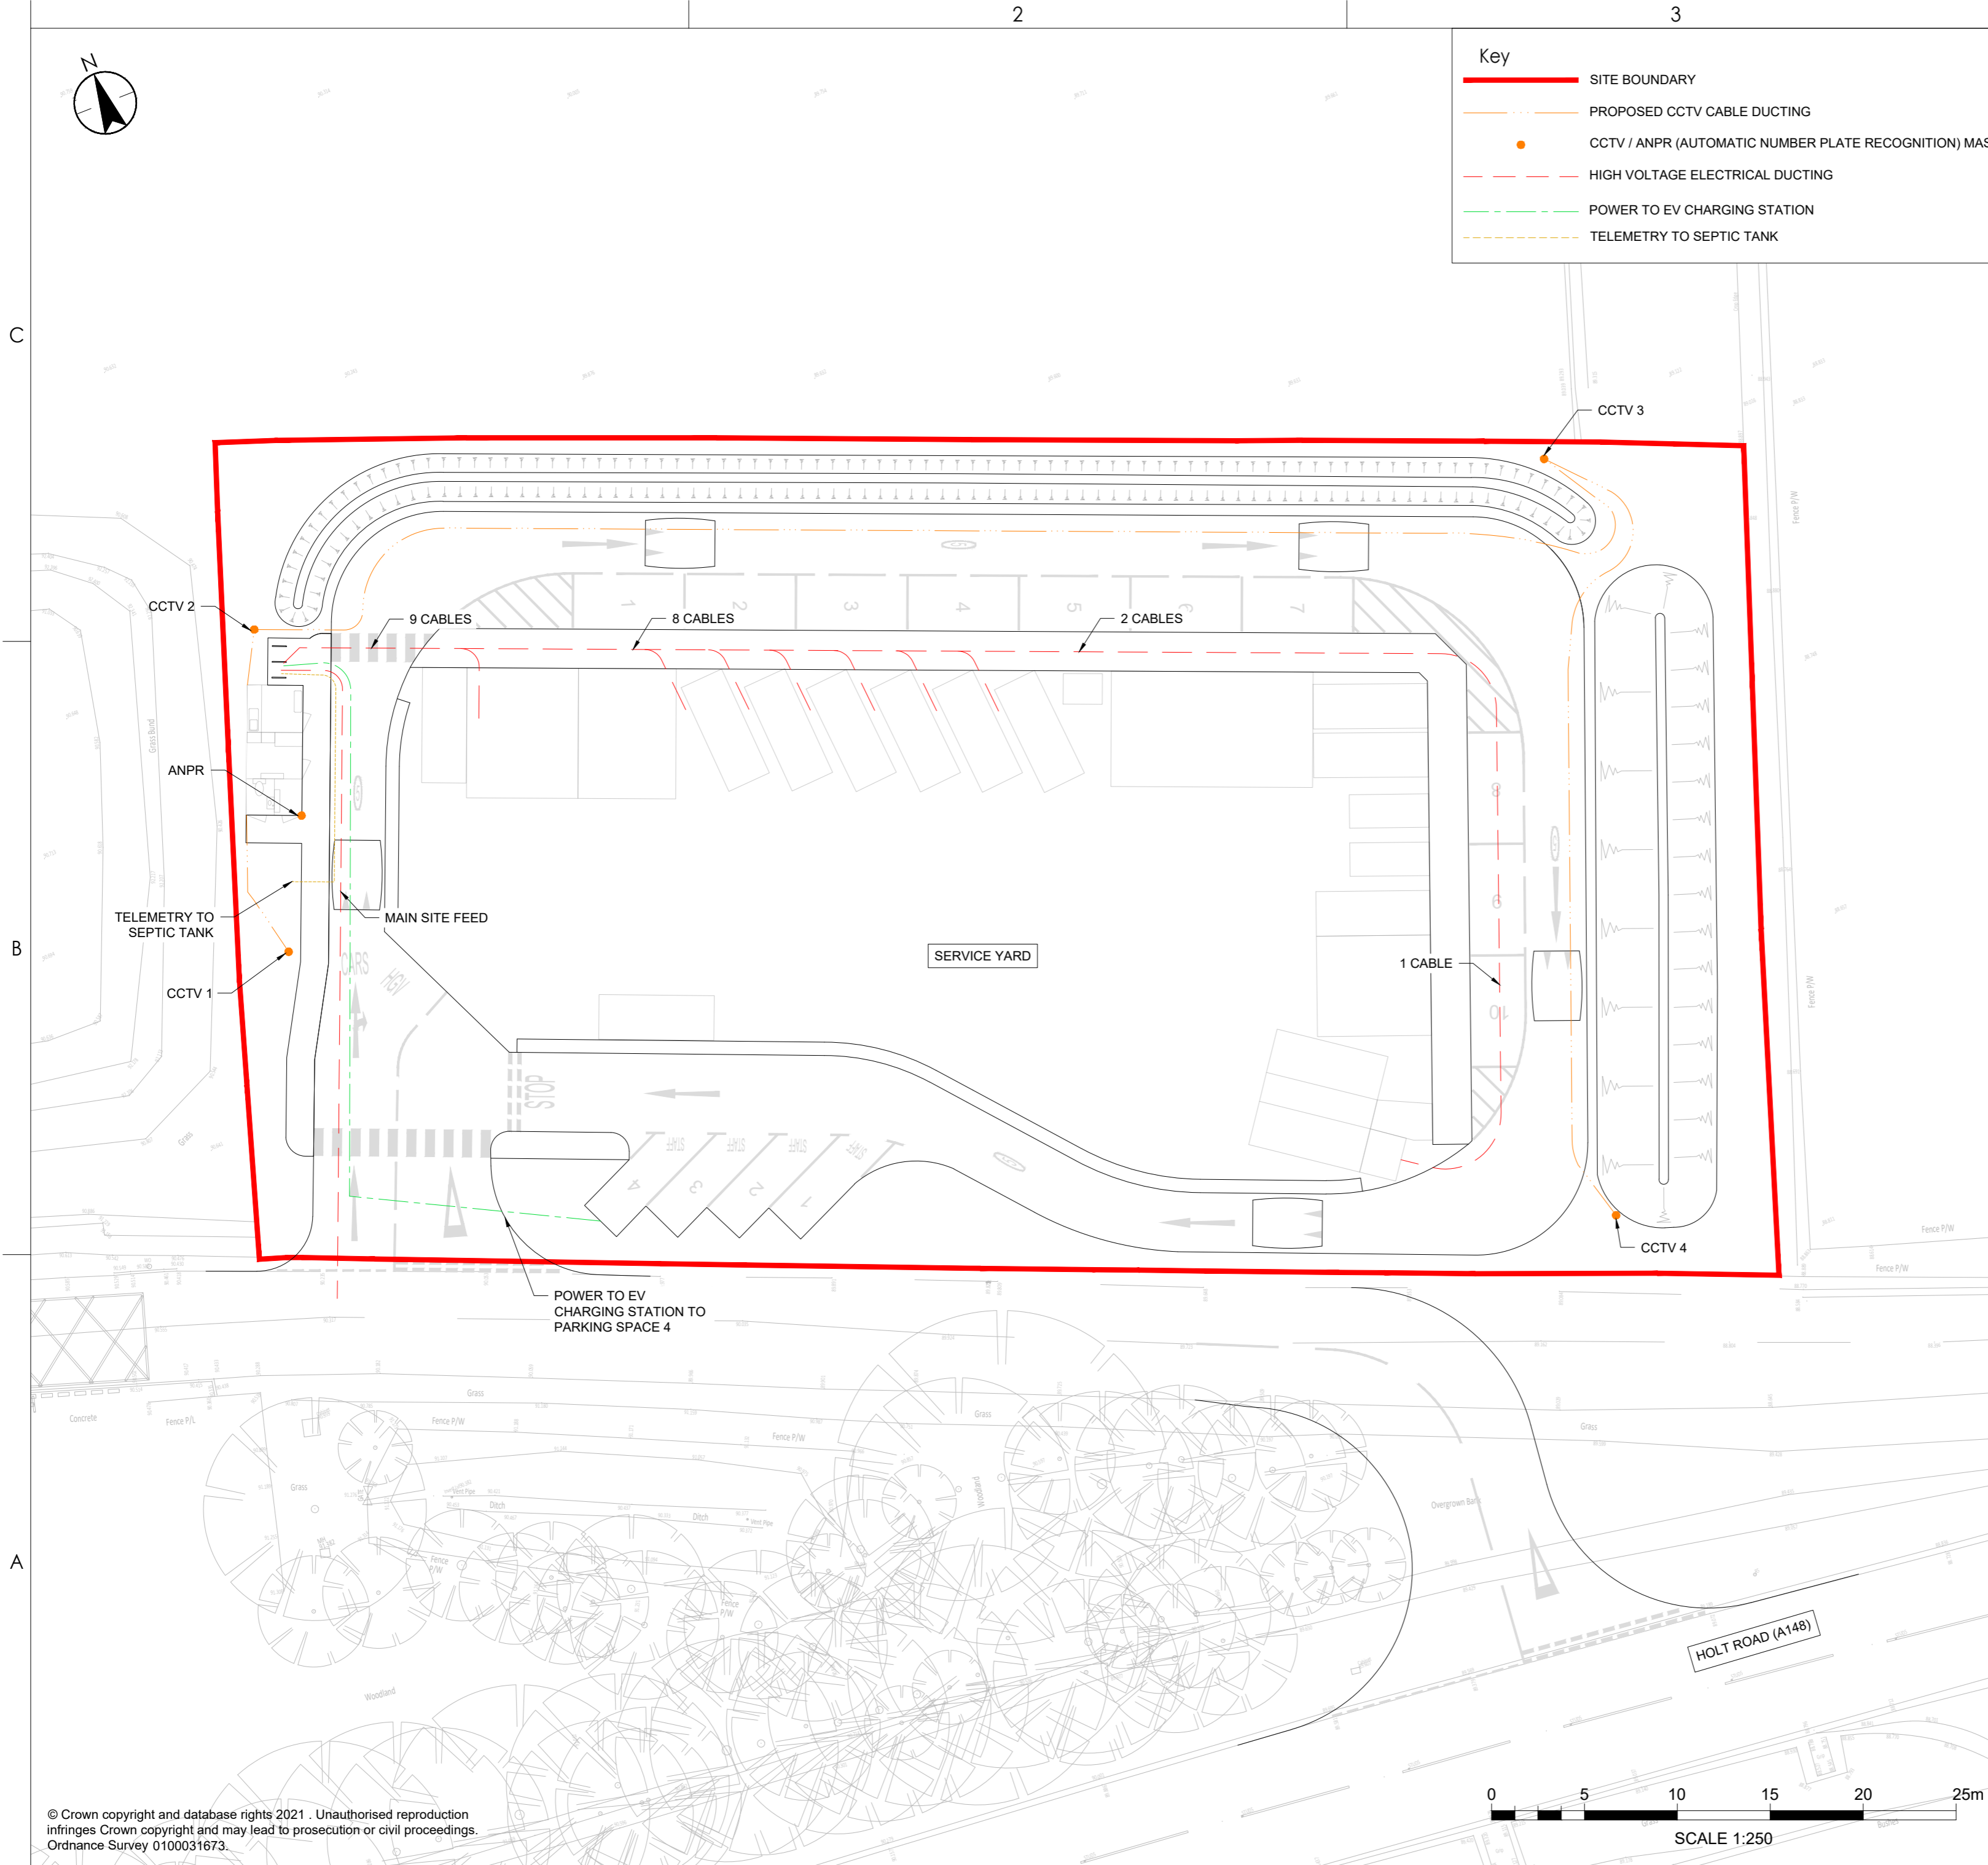

Plotted: 02.02.2023 20:23:02 2:57:21 PM By: O'Callaghan, Rlys  
 ORIGINAL SHEET - SOA2 \\com-vps-001\com\projects\9868\sheringham recycling centre\cad\dwg\2001\_cad\9868\_2001\_301 - utilities plan