

Copyright Reserved

The Contractor shall verify and be responsible for all dimensions. DO NOT scale the drawing - any errors or omissions shall be reported to Stantec without delay.
 The Copyrights to all designs and drawings are the property of Stantec. Reproduction or use for any purpose other than that authorized by Stantec is forbidden.

Notes

UTILITIES NOTE: The position of any existing public or private sewers, utility services, plant or apparatus shown on this drawing is believed to be correct, but no warranty to this is expressed or implied. Other such plant or apparatus may also be present but not shown. The Contractor is therefore advised to undertake their own investigation where the presence of any existing sewers, services, plant or apparatus may affect their operations.

- All dimensions are in millimetres unless noted otherwise.
- All levels are in metres relative to Ordnance Datum Newlyn unless noted otherwise.
- All coordinates are in metres relative to Ordnance Survey National Grid.
- The Contractor is to verify all dimensions on site before commencing work or preparing shop drawings.
- This drawing is to be read in conjunction with all Engineers and Architects drawings and specifications.
- All traffic signs & road markings to be in accordance with the traffic signs regulations and general directions 2018 and the traffic signs manual.

P04 5mph ROUNDALL ADDED	DF	TB	2023.02.02
Issued/Revision	By	Appd	YYYY.MM.DD
	DF	TB	2022.10.04
	Dwn.	Dsgn.	Chkd.
			YYYY.MM.DD

Issue Status

PLANNING APPROVAL

This document is suitable only for the purpose noted above. Use of this document for any other purpose is not permitted.

Client/Project Logo



Client/Project
 NORFOLK COUNTY COUNCIL


SHERINGHAM RECYCLING CENTRE

Title
 ROAD MARKINGS AND SIGNAGE

Project No. 49868	Scale 1:250 @ A2
Revision P04	Drawing No. 49868/2001/1201

Road Markings Key

Line		Diag. Do. (Traffic signs regulations and general directions 2018)
1004	6000	Total length of module (mm) - See note 6
100	100	Module width (mm)
Hatch		Diag. Do. (Traffic signs regulations and general directions 2018)
1040	1040	Diagonal spacing (mm)
LINE	HATCH	Width of diagonal line (mm)
M6000	S3000	
W100	W150	

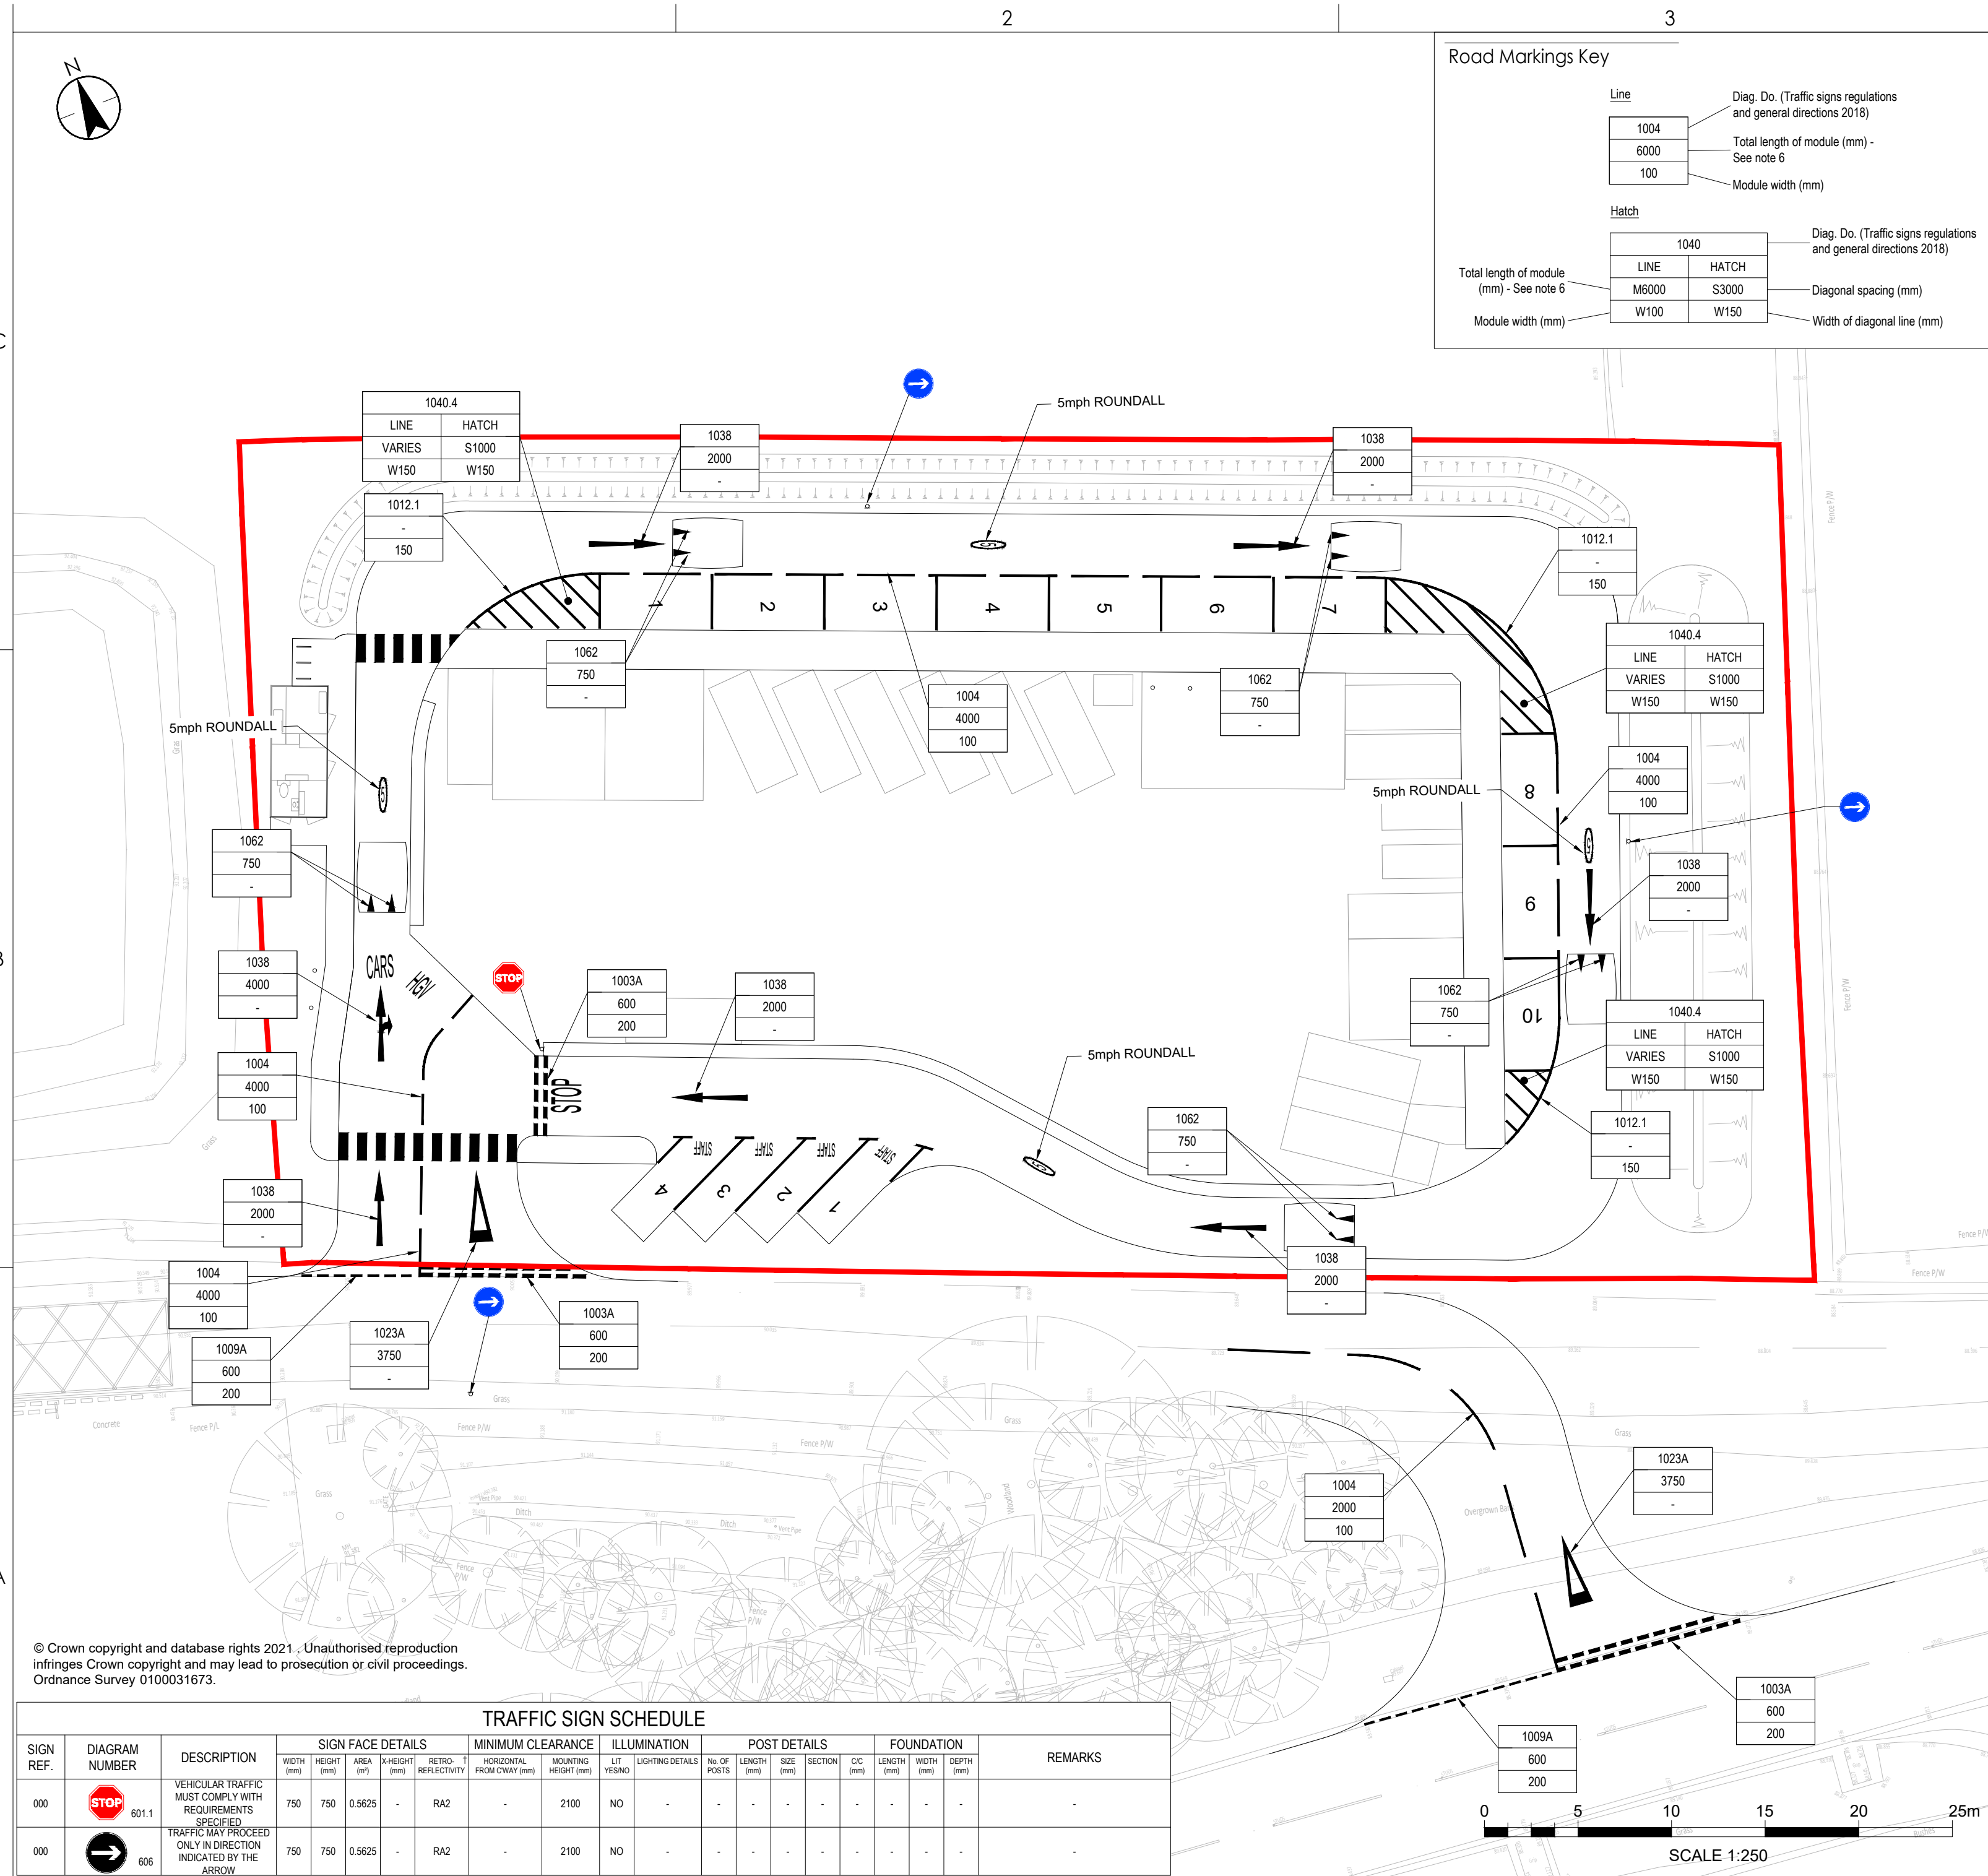

© Crown copyright and database rights 2021. Unauthorised reproduction infringes Crown copyright and may lead to prosecution or civil proceedings. Ordnance Survey 0100031673.

TRAFFIC SIGN SCHEDULE

SIGN REF.	DIAGRAM NUMBER	DESCRIPTION	SIGN FACE DETAILS			MINIMUM CLEARANCE		ILLUMINATION		POST DETAILS			FOUNDATION			REMARKS				
			WIDTH (mm)	HEIGHT (mm)	AREA (m²)	H-HEIGHT (mm)	RETRO-REFLECTIVITY	HORIZONTAL FROM C/WAY (mm)	MOUNTING HEIGHT (mm)	LIT YES/NO	LIGHTING DETAILS	No. OF POSTS	LENGTH (mm)	SIZE (mm)	SECTION		C/C (mm)	LENGTH (mm)	WIDTH (mm)	DEPTH (mm)
000	601.1	VEHICULAR TRAFFIC MUST COMPLY WITH REQUIREMENTS SPECIFIED	750	750	0.5625	-	RA2	-	2100	NO	-	-	-	-	-	-	-	-	-	-
000	606	TRAFFIC MAY PROCEED ONLY IN DIRECTION INDICATED BY THE ARROW	750	750	0.5625	-	RA2	-	2100	NO	-	-	-	-	-	-	-	-	-	-