

Notes

UTILITIES NOTE: The position of any existing public or private sewers, utility services, plant or apparatus shown on this drawing is believed to be correct, but no warranty to this is expressed or implied. Other such plant or apparatus may also be present but not shown. The Contractor is therefore advised to undertake their own investigation where the presence of any existing sewers, services, plant or apparatus may affect their operations.


All dimensions are in millimetres unless noted otherwise.

All levels are in metres relative to Ordnance Datum Newlyn unless noted otherwise.

All coordinates are in metres relative to Ordnance Survey National Grid.

The Contractor is to verify all dimensions on site before commencing work or preparing shop drawings.

This drawing is to be read in conjunction with all Engineers and Architects drawings and specifications.

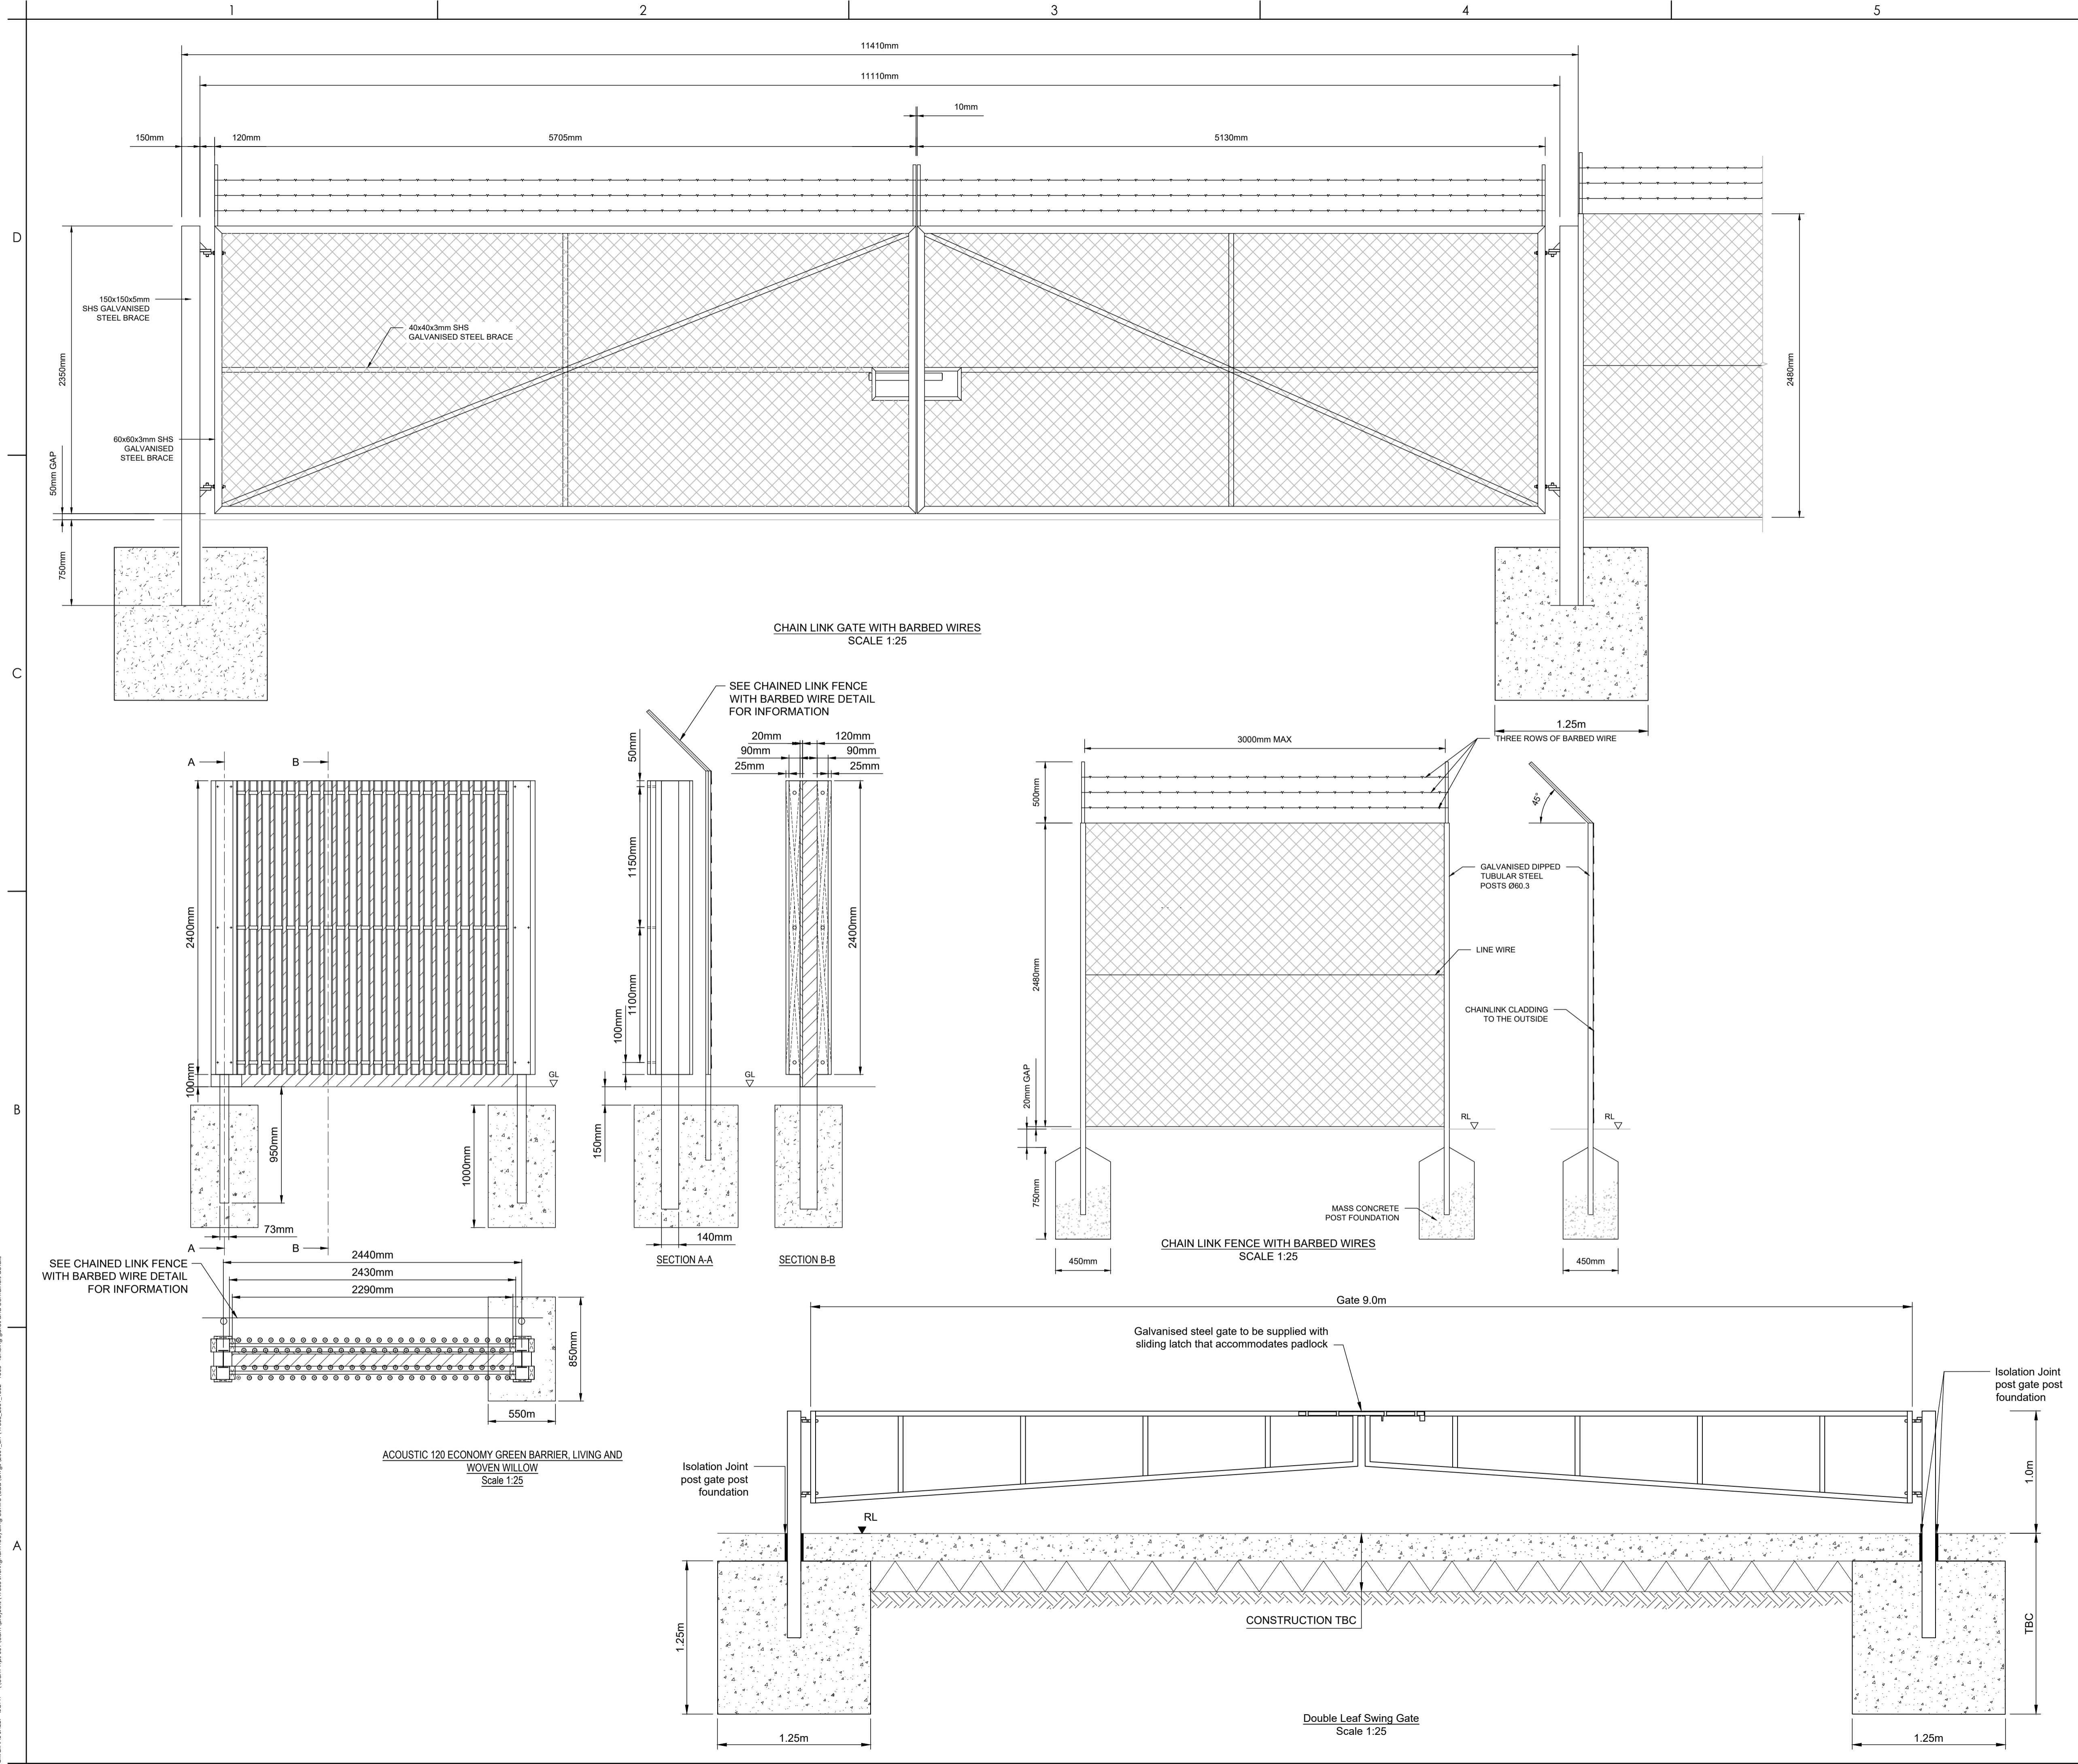

P01 Foundation & Acoustic Fence detail amended	DF	TB	2023.01.31
Issued/Revision	By	Appd	YYYY.MM.DD
	PH	TB	2023.01.12
	Dwn.	Dsgn.	Chkd.
			YYYY.MM.DD

Issue Status

PLANNING APPROVAL

This document is suitable only for the purpose noted above. Use of this document for any other purpose is not permitted.

Client/Project Logo



Client/Project
NORFOLK COUNTY COUNCIL

SHERINGHAM WASTE SITE

Title
FENCING AND GATES DETAILS

Project No.	49868	Scale	AS SHOWN
Revision	P01	Drawing No.	49868_2001_1502

P:\0001312023\000131151\04\AN\By Route, David
 04/04/23 11:52:11 - User: david.antonio\project\000131151\04\AN\By Route, David - 100 - Rev: 100 - Rev: 100 - Rev: 100 - Rev: 100
 P:\0001312023\000131151\04\AN\By Route, David
 04/04/23 11:52:11 - User: david.antonio\project\000131151\04\AN\By Route, David - 100 - Rev: 100 - Rev: 100 - Rev: 100
 P:\0001312023\000131151\04\AN\By Route, David
 04/04/23 11:52:11 - User: david.antonio\project\000131151\04\AN\By Route, David - 100 - Rev: 100 - Rev: 100 - Rev: 100