


Agricultural Fields

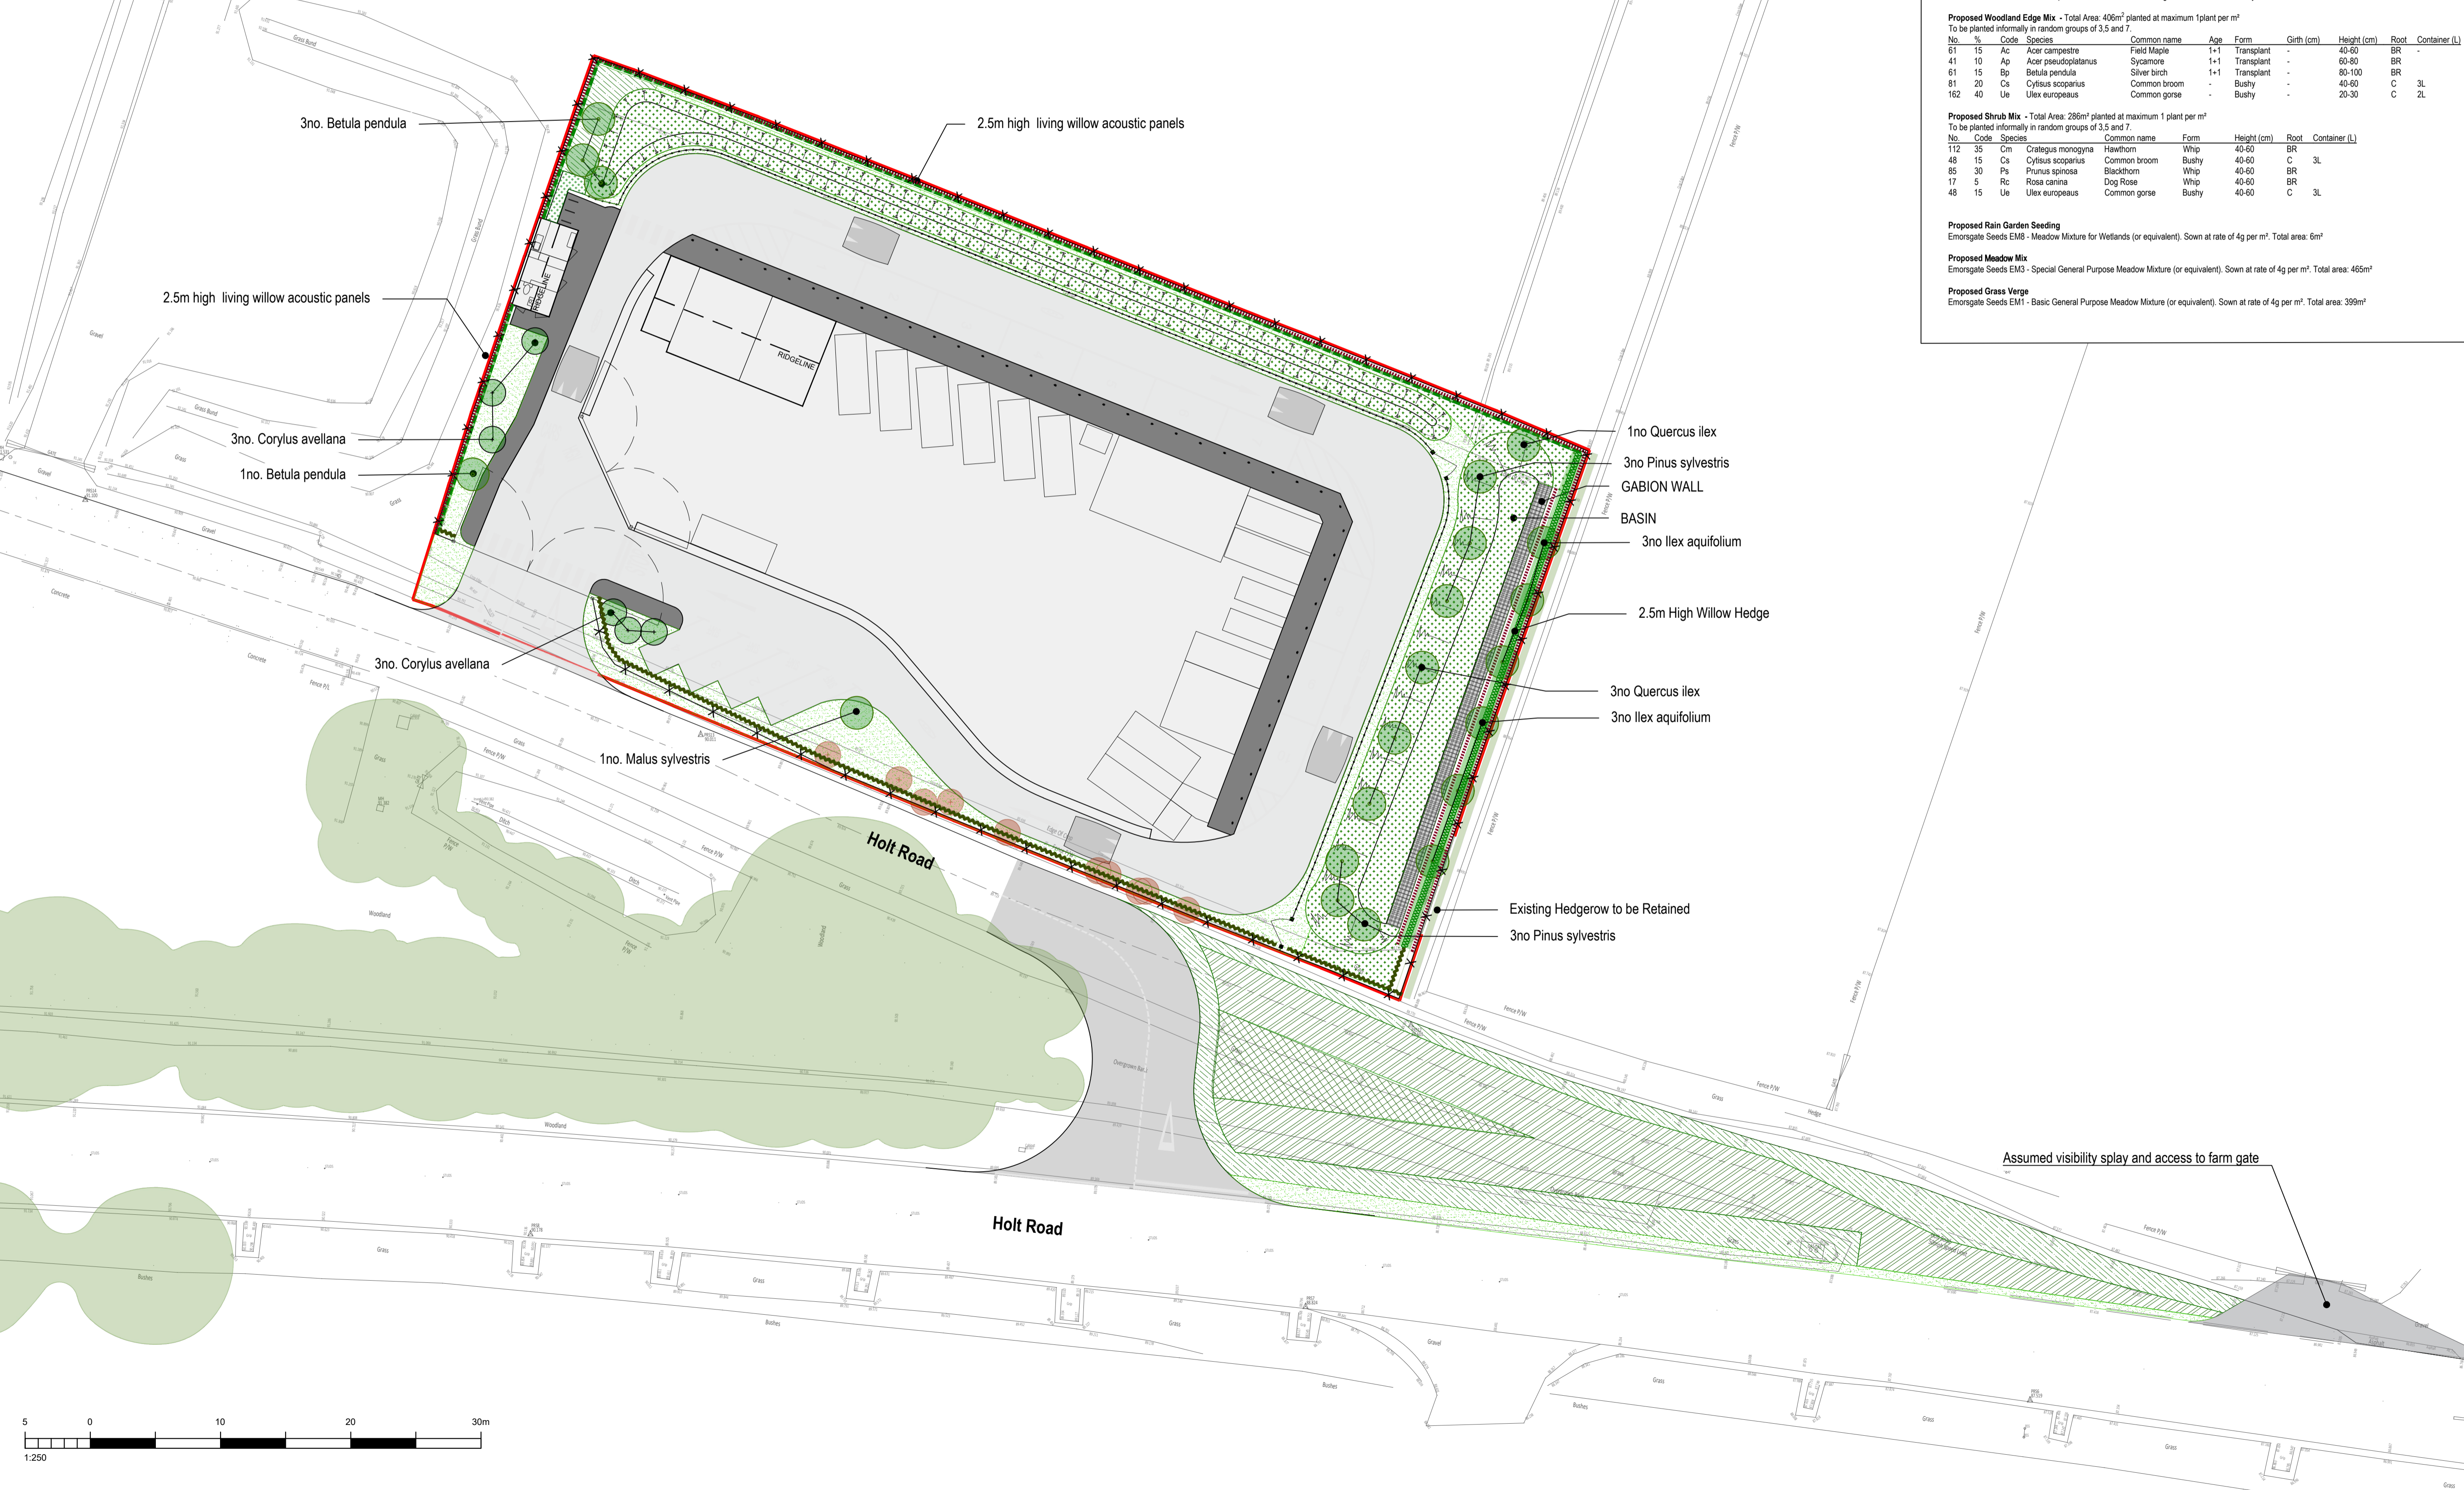

PLANTING SCHEDULE

Do not scale from this drawing electronically or manually, use other dimensions only.
All dimensions are in millimeters unless stated otherwise.
This drawing is provided for use in the project only and may not be used for any other purpose. Environmental Ltd. accepts no liability for the use of this drawing other than the purpose for which it was intended or published with the project or issued with the title 'Project for Issue and Planning Status Only'.
This drawing may be reproduced only from the original with the agreement of Environmental Ltd.

© Crown copyright and database right 2023
Ordnance Survey Licence Number 100016173
OSM 2015
This Construction Design and Management Regulation 2015 (CDM 2015) notice is a distribution between contractors and subcontractors and is not intended to be used as a contract. It does not have the force of law and is subject to the terms and conditions of the contract between the client, the contractor and the subcontractor.

These details can be found at:
https://www.gov.uk/government/uploads/system/uploads/attachment_data/file/61111/CDM-2015-notice.pdf
It is your responsibility as client to make yourself aware of your role under CDM 2015 and all associated regulations.

Proposed Tree Planting - Total: 12

No.	Code	Species	Common name	Form	Grith (cm)	Height (cm)	Root
4	Bp	Betula pendula	Silver birch	Standard	8-10	250-300	RB
1	Ms	Malus sylvestris	Crab apple	Light Standard	8-10	200-250	RB
6	Ila	Ilex aquifolium	Holly	Standard	8-10	250-300	RB
6	Ps	Pinus sylvestris	Scots Pine	Standard	8-10	250-300	RB
4	Qi	Quercus ilex	Holm Oak	Standard	8-10	250-300	RB

Proposed Specimen Shrub - Total: 6

No.	Code	Species	Common name	Form	Height (cm)	Root
6	Ca	Corylus avellana	Hazel	Bushy/Feathered	125-150	RB

Proposed Native Hedgerow Mix - Total Length: 74m planted at 5 per 1m, double staggered row

No.	%	Code	Species	Common name	Age	Form	Height (cm)	Root
166	45	Cm	Crataegus monogyna	Hawthorn	2X	Feathered	40-60	BR
166	45	Ps	Prunus spinosa	Blackthorn	2X	Feathered	40-60	BR
38	10	Rc	Rosa canina	Dog Rose	1+1	Transplant	40-60	BR

Proposed Willow Hedgerow - Total Length: 40m planted at 3 per 1m

No.	%	Code	Species	Common name	Age	Form	Height (cm)	Root
120	100	Sa	Salix alba	White willow	1+2	Transplant	125-150	BR

Proposed Native Species Woodland Mix - Total Area: 82m² planted at maximum 1 plant per m²
To be planted informally in random groups of 3.5 and 7.

No.	%	Code	Species	Common name	Age	Form	Grith (cm)	Height (cm)	Root	Container (L)
4	3	Ac	Acer campestre	Field Maple	1+1	Transplant	-	40-60	BR	-
3	2	Ap	Acer pseudoplatanus	Sycamore	1+1	Transplant	-	60-80	BR	-
6	5	Bp	Betula pendula	Silver birch	1+1	Transplant	-	80-100	BR	-
4	3	Cs	Cytisus scoparius	Common broom	-	Bushy	-	40-60	C	3L
6	5	Ia	Ilex aquifolium	Holly	-	Standard	8-10	250-300	RB	-
50	40	Ps	Pinus sylvestris	Scots Pine	-	Standard	8-10	250-300	RB	-
50	40	Qi	Quercus ilex	Holm Oak	-	Standard	8-10	250-300	RB	-
3	2	Ue	Ulex europaeus	Common gorse	-	Bushy	-	20-30	C	2L

Proposed Shrub Mix - Total Area: 286m² planted at maximum 1 plant per m²
To be planted informally in random groups of 3.5 and 7.

No.	%	Code	Species	Common name	Age	Form	Height (cm)	Root	Container (L)
112	35	Cm	Crataegus monogyna	Hawthorn	Whip	40-60	BR	-	-
48	15	Cs	Cytisus scoparius	Common broom	Bushy	40-60	C	3L	-
85	30	Ps	Pinus spinosa	Blackthorn	Whip	40-60	BR	-	-
17	5	Rc	Rosa canina	Dog Rose	Whip	40-60	BR	-	-
48	15	Ue	Ulex europaeus	Common gorse	Bushy	40-60	C	3L	-

Proposed Rain Garden Seeding
Emorsgate Seeds EMB - Meadow Mixture for Wetlands (or equivalent). Sown at rate of 4g per m². Total area: 6m²

Proposed Meadow Mix
Emorsgate Seeds EM3 - Special General Purpose Meadow Mixture (or equivalent). Sown at rate of 4g per m². Total area: 465m²

Proposed Grass Verge
Emorsgate Seeds EM1 - Basic General Purpose Meadow Mixture (or equivalent). Sown at rate of 4g per m². Total area: 399m²

NOTES

Do not scale from this drawing electronically or manually, use other dimensions only.
All dimensions are in millimeters unless stated otherwise.
This drawing is provided for use in the project only and may not be used for any other purpose. Environmental Ltd. accepts no liability for the use of this drawing other than the purpose for which it was intended or published with the project or issued with the title 'Project for Issue and Planning Status Only'.
This drawing may be reproduced only from the original with the agreement of Environmental Ltd.

© Crown copyright and database right 2023
Ordnance Survey Licence Number 100016173
OSM 2015
This Construction Design and Management Regulation 2015 (CDM 2015) notice is a distribution between contractors and subcontractors and is not intended to be used as a contract. It does not have the force of law and is subject to the terms and conditions of the contract between the client, the contractor and the subcontractor.

These details can be found at:
https://www.gov.uk/government/uploads/system/uploads/attachment_data/file/61111/CDM-2015-notice.pdf
It is your responsibility as client to make yourself aware of your role under CDM 2015 and all associated regulations.

KEY:

- Site Boundary
- Existing Landscape
- Existing Vegetation to be Removed
- Uncategorized Vegetation
- Proposed Landscape
- Proposed Native Hedgerow (74 lm)
- Proposed Willow Hedge (40 lm) - to grow as screening hedge 2.5m high.
- Proposed Shrub Mix (286m²)
- Proposed Native Species Woodland Mix (82m²)
- Proposed Woodland Edge Mix (406m²)
- Proposed Rain Garden (6m²)
- Proposed Wetland Grass Mix (465m²)
- Proposed Grass Verge (399m²)
- Proposed Tree Planting
- Proposed Specimen shrub
- Proposed Gabion Wall: For details refer to Engineer's drawings.
- Proposed Perimeter Chain Link & Barbed Wire Fence - to engineers specification.
- Proposed 2.5m high living willow acoustic panels - to engineers specification
- Proposed Root Barrier: Root Barrier 325, 1m depth x 0.72mm thickness, by Green-Tech or similar and approved.

NO.	REVISION	BY	DATE	CHECKED BY	DATE
N	Issued for consultation				
M	Revised for client				
L	Revised for client				
J	Revised for client				

PURPOSE OF ISSUE: For Planning

REVISION STAGE: 3

DRAWING STATUS: Fit For Information

PROJECT TITLE: Sherringham Recycling Centre

CLIENT: Startec UK Ltd

DRAWING TITLE: Landscape Mitigation Plan

SCALE: 1:250 @A1

DATE	DRAWN BY	CHECKED BY	APPROVED BY
04/11/22	RB	CJ	AJ

DRAWING NUMBER: PROJECT NO | TYPE | UNIQUE NO | REVISION
2735 - 00 - 201 - N

Lanpro
Architecture | Masterplanning | Landscape & Urban Design | Architecture
Norwich Office: Boulevard House, 98 Puddingstone, Norwich, NR2 1DQ
Tel: 01603 831 319
www.lanpro.co.uk

