


- NOTES**
1. THIS PLAN IS FOR INFORMATION PURPOSES ONLY.
 2. THIS PLAN SHOULD BE READ IN CONJUNCTION WITH THE WWHAR FLOOD RISK ASSESSMENT & DRAINAGE STRATEGY REPORT (DOCUMENT REF: 70100518-WSP-HDG-WW-RP-CD-001).
 3. THIS DRAWING SHOWS AN OUTLINE DRAINAGE STRATEGY BASED ON AN OUTLINE HIGHWAY ALIGNMENT DESIGN AND IS THEREFORE SUBJECT TO CHANGE AND DESIGN DEVELOPMENT.
 4. EA OPENSOURCE LIDAR INFORMATION HAS BEEN USED TO INFORM THE DRAINAGE DESIGN IN CONJUNCTION WITH SURVEYED WATERCOURSE LEVELS FROM TOPOGRAPHICAL SURVEY REF: 47185 NOLS. ADDITIONAL TOPOGRAPHICAL SURVEYS HAVE BEEN UNDERTAKEN IN BASIN LOCATIONS TO UNDERSTAND LEVEL DIFFERENCES BETWEEN LIDAR AND SURVEYED LEVELS. FINDINGS CAN BE FOUND IN THE DETENTION BASIN SURVEY COMPARISON TECHNICAL NOTE IN APPENDIX N OF THE FLOOD RISK ASSESSMENT. SURVEY EXTENTS CAN BE FOUND WITHIN THE FRA DOCUMENT.
 5. ALL BYPASS DRAINAGE TO BE INSTALLED IN ACCORDANCE WITH DMRB AND LOCAL HIGHWAY AUTHORITY STANDARDS.

- KEY:**
- REDLINE BOUNDARY
 - TEMPORARY WORKS BOUNDARY
 - PROPOSED ATTENUATION BASIN
 - SEDIMENT FOREBAY
 - PROPOSED CARRIER DRAIN
 - PROPOSED CARRIER FILTER DRAIN
 - PROPOSED FILTER DRAIN
 - PROPOSED DITCH
 - PROPOSED SWALE
 - EXISTING DITCH
 - DITCH TO BE REMOVED
 - PROPOSED HEADWALL
 - PROPOSED GULLY
 - PROPOSED CULVERT
 - EXISTING DRAINAGE
 - EXCEEDANCE FLOW ARROWS

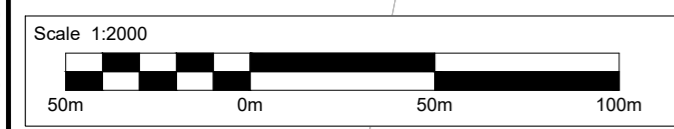

Mapping reproduced by permission of Ordnance Survey on behalf of HMSO.
© Crown copyright and database rights 2023 Ordnance Survey 100019340.

FOR PLANNING APPLICATION SUBMISSION ONLY

REV	DATE	BY	DESCRIPTION	CHK	APP
P03	09/02/2024	AN	BASIN EARTHWORKS UPDATED.	JL	SR
P02	19/12/2023	SR	LATEST ROAD LAYOUT INCLUDED AND DRAWING NOTES UPDATED. OS MAP TILES AND COPYRIGHT DISCLAIMER UPDATED.	JL	SR
P01	24/11/2023	SR	FIRST ISSUE	DW	JL

DRAWING STATUS: S2 - FOR INFORMATION

wsp

62-64 Hills Road
Cambridge
CB2 1LA, UK

T+44 (0) 1223 558 050
F+44 (0) 1223 558 051
wsp.com

CLIENT: NORFOLK COUNTY COUNCIL

ARCHITECT: **Norfolk County Council**

PROJECT: WEST WINCH HOUSING ACCESS ROAD

TITLE: DRAINAGE STRATEGY SHEET 01 OF 04

SCALE @ A1:	CHECKED:	APPROVED:	
1:2000	DW	JUL	
PROJECT NO:	DESIGNED:	DRAWN:	DATE:
70100518	SR	AN	February 24
DRAWING NO:	REV:		
70100518-WSP-HDG-WW-DR-CD-003	P03		

File name: C:\WP\ENGINEERING\WSP\060270100518\WSP-HDG-WW-DR-CD-003.DWG, printed on 09 February 2024 16:06:00 by Name, Admin